


**SITE IMPROVEMENT LEGEND**

|  |  |
|--|--|
|  | FULL DEPTH PAVEMENT CONSTRUCTION<br>12" GRAVEL BASE; 2" HMA BINDER; 1-1/2" HMA TOP |
|  | CEMENT CONCRETE WALK<br>8" GRAVEL; 4" CEMENT CONCRETE                              |
|  | HMA SIDEWALK<br>8" GRAVEL BASE; 2" BINDER; 1" TOP (FINISH)                         |
|  | CROSSWALK  |
|  | VGC<br>VERTICAL GRANITE CURB<br>(NEW OR REUSED)                                    |

**PARKING SUMMARY**

|                                      |   |            |
|--------------------------------------|---|------------|
| EXISTING PARKING SPACES              | = | 68 SPACES  |
| <b>PARKING PROVIDED</b>              |   |            |
| STANDARD PARKING SPACES              | = | 162 SPACES |
| ACCESSIBLE PARKING SPACES            | = | 7 SPACES   |
| TOTAL PROVIDED SPACES                | = | 169 SPACES |
| <b>2013 PARKING IMPROVEMENT PLAN</b> |   |            |
| STANDARD PARKING SPACES              | = | 157 SPACES |
| ACCESSIBLE PARKING SPACES            | = | 7 SPACES   |
| TOTAL PROVIDED SPACES                | = | 164 SPACES |

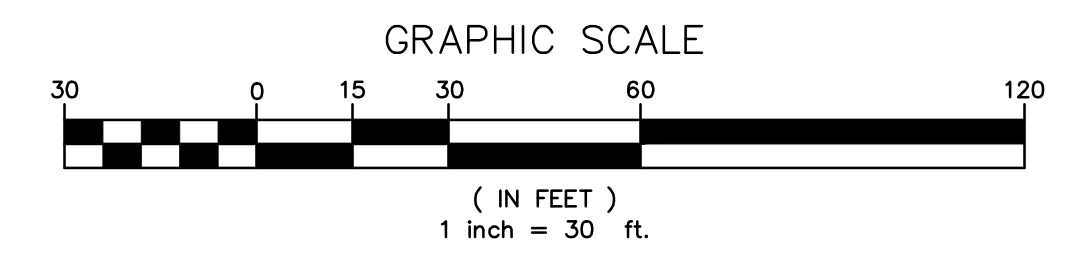

**PARKING IMPROVEMENT LAYOUT PLAN**  
**RALPH D. BUTLER ELEMENTARY SCHOOL**  
**AVON, MASSACHUSETTS**  
**NORFOLK COUNTY**

**GCG ASSOCIATES, INC.**  
 WILMINGTON MASSACHUSETTS

SCALE: 1" = 30'      DATE: MAY 26, 2020

|                      |                     |          |
|----------------------|---------------------|----------|
| JOB NO. \ FILE NAME: | DESIGNED BY: J.P.G. | PLAN NO. |
| 1983-DESIGN-2        | DRAWN BY: W.R.H.    | 4 OF 9   |
|                      | CHECKED BY: M.J.C.  |          |

THE SITE PLAN AND ALL OTHER INFORMATION HEREON IS THE PROPERTY OF GCG ASSOCIATES, INC. AND IS NOT TO BE REPRODUCED OR TRANSMITTED IN ANY FORM OR BY ANY MEANS, ELECTRONIC OR MECHANICAL, INCLUDING PHOTOCOPYING, RECORDING, OR BY ANY INFORMATION STORAGE AND RETRIEVAL SYSTEM, WITHOUT THE WRITTEN PERMISSION OF GCG ASSOCIATES, INC.