

N/F
JAMES V., JR. &
CLAIRE A. FIGARRA
LCC 72231
210 SOUTH STREET
MAP C3 BLOCK 2 LOT 12

N/F
JOHN & JEANNINE IERARDI
LCC 173634
208 SOUTH STREET
MAP C3 BLOCK 2 LOT 11


N/F
GEORGE J. & JUSTINA A. LEURINI
LCC 123873
186 SOUTH STREET
MAP C3 BLOCK 2 LOT 10

N/F
JOHN M. & LYNA
BOOK/PAGE 2:
1 LEO'S L
MAP C3 BLOCK

N/F
SHARON A. & PAUL A. KONOWCZ
AND NICHOLAS S. CELIA
BOOK/PAGE 31517/20
3 LEO'S LANE
MAP C3 BLOCK 2 LOT 5

PETER M. & ROS
BOOK/PAG
5 LEC
MAP C3 BL

N/F
CHARLES M. & JOYCE ZYMARIS
BOOK/PAGE 799/76
2 LEO'S LANE
MAP C3 BLOCK 2 LOT 3

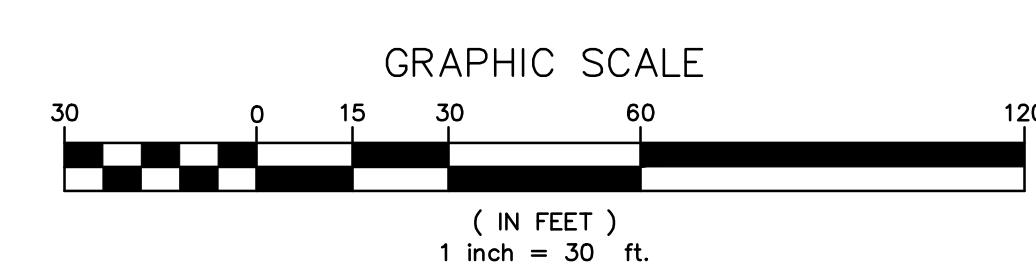

**PARKING IMPROVEMENT
GRADING AND UTILITY PLAN**
RALPH D. BUTLER ELEMENTARY SCHOOL
AVON, MASSACHUSETTS
NORFOLK COUNTY

GCG ASSOCIATES, INC.
WILMINGTON MASSACHUSETTS

SCALE: 1" = 30' DATE: MAY 26, 2020

JOB NO./FILE NAME: 1983-DESIGN-2	DESIGNED BY: J.P.G. DRAWN BY: W.R.H. CHECKED BY: M.J.C.	PLAN NO. 5 OF 9
-------------------------------------	---------------------------------------------------------------	--------------------

160-DESIGN-2.dwg Saved: 7/14/2020 8:40 AM Plotted: Jul 14, 2020 8:41 AM