



1-3 FRONT ELEVATION  
1/16" = 1'-0"

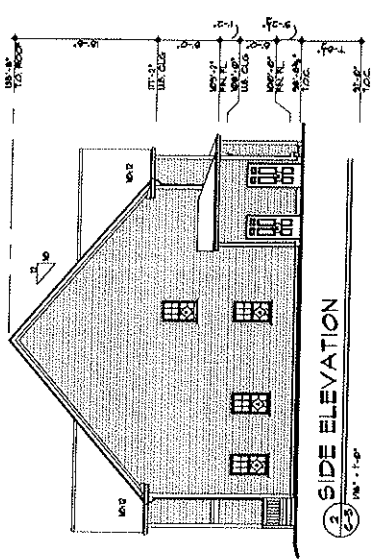

2-3 SIDE ELEVATION  
1/16" = 1'-0"

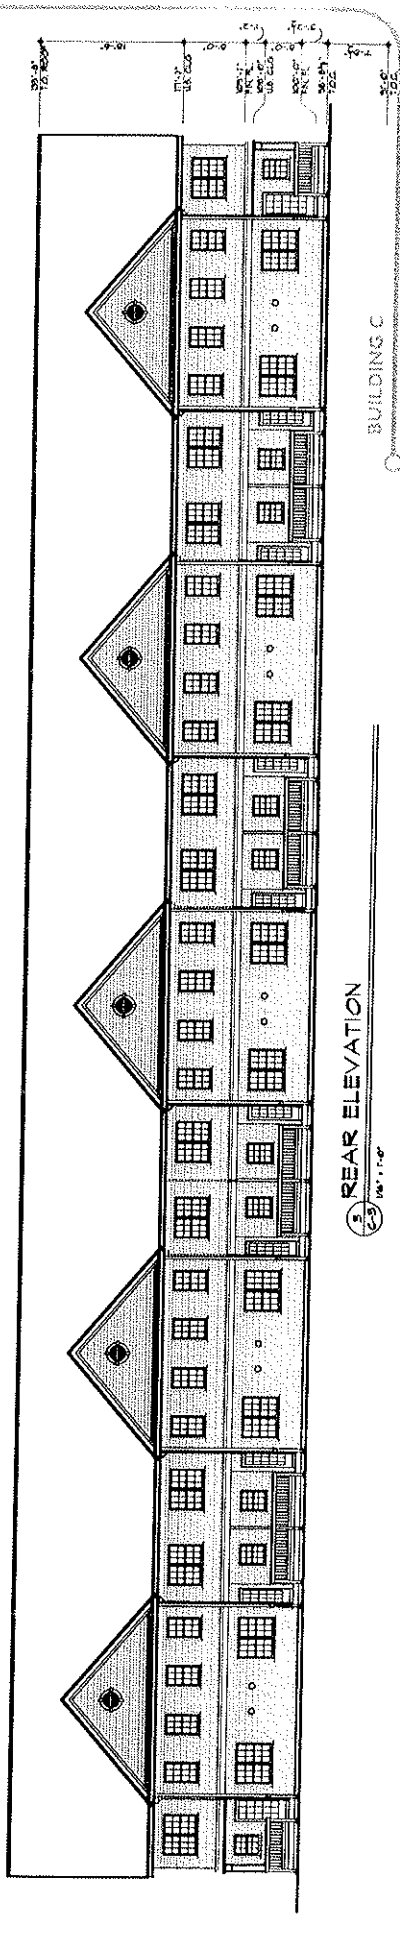

3-3 REAR ELEVATION  
1/16" = 1'-0"

SKA ARCHITECTS, INC.  
300 WEST 10TH AVENUE  
DENVER, CO 80202  
TEL: 303.733.1000  
WWW.SKAARCHITECTS.COM



**C - 3**

DRAWN BY: BMF

SCALE: 1/16" = 1'-0"  
06/16/2010

BUILDING C  
EXTERIOR ELEVATIONS