

New England Truck Solutions
 11 Ledin Drive
 Avon, Massachusetts 02322

ConSery
 Group Incorporated
 110 State Road, Suite 7
 Sagamore Beach, MA 02562
 Tel: 508-888-6555

PROPOSED ADDITION
 for
NEW ENGLAND TRUCK SOLUTIONS
 11 LEDIN AVE
 AVON, MASSACHUSETTS

THIS DRAWING REMAINS THE PROPERTY OF CONSERV GROUP INCORPORATED FOR ITS EXCLUSIVE USE IN COMPLETION OF THE CONSTRUCTION WORK DESCRIBED HEREIN

REVISIONS		


DWG. INFO.	
DATE	03.08.2020
SCALE	AS NOTED
DRAWN	FP/KG
CHKD	
APPRVD	

Unless and until such time as the original stamp of the responsible Registered Architect appears on this plan:
 (A) no person or persons, including any municipal or other public officials, may rely upon the information contained herein; and
 (B) this plan remains the property of ConSery Group Inc.

SHEET TITLE:
COVER SHEET

SHEET & JOB #:
A0.0
 1041

01
A2.0

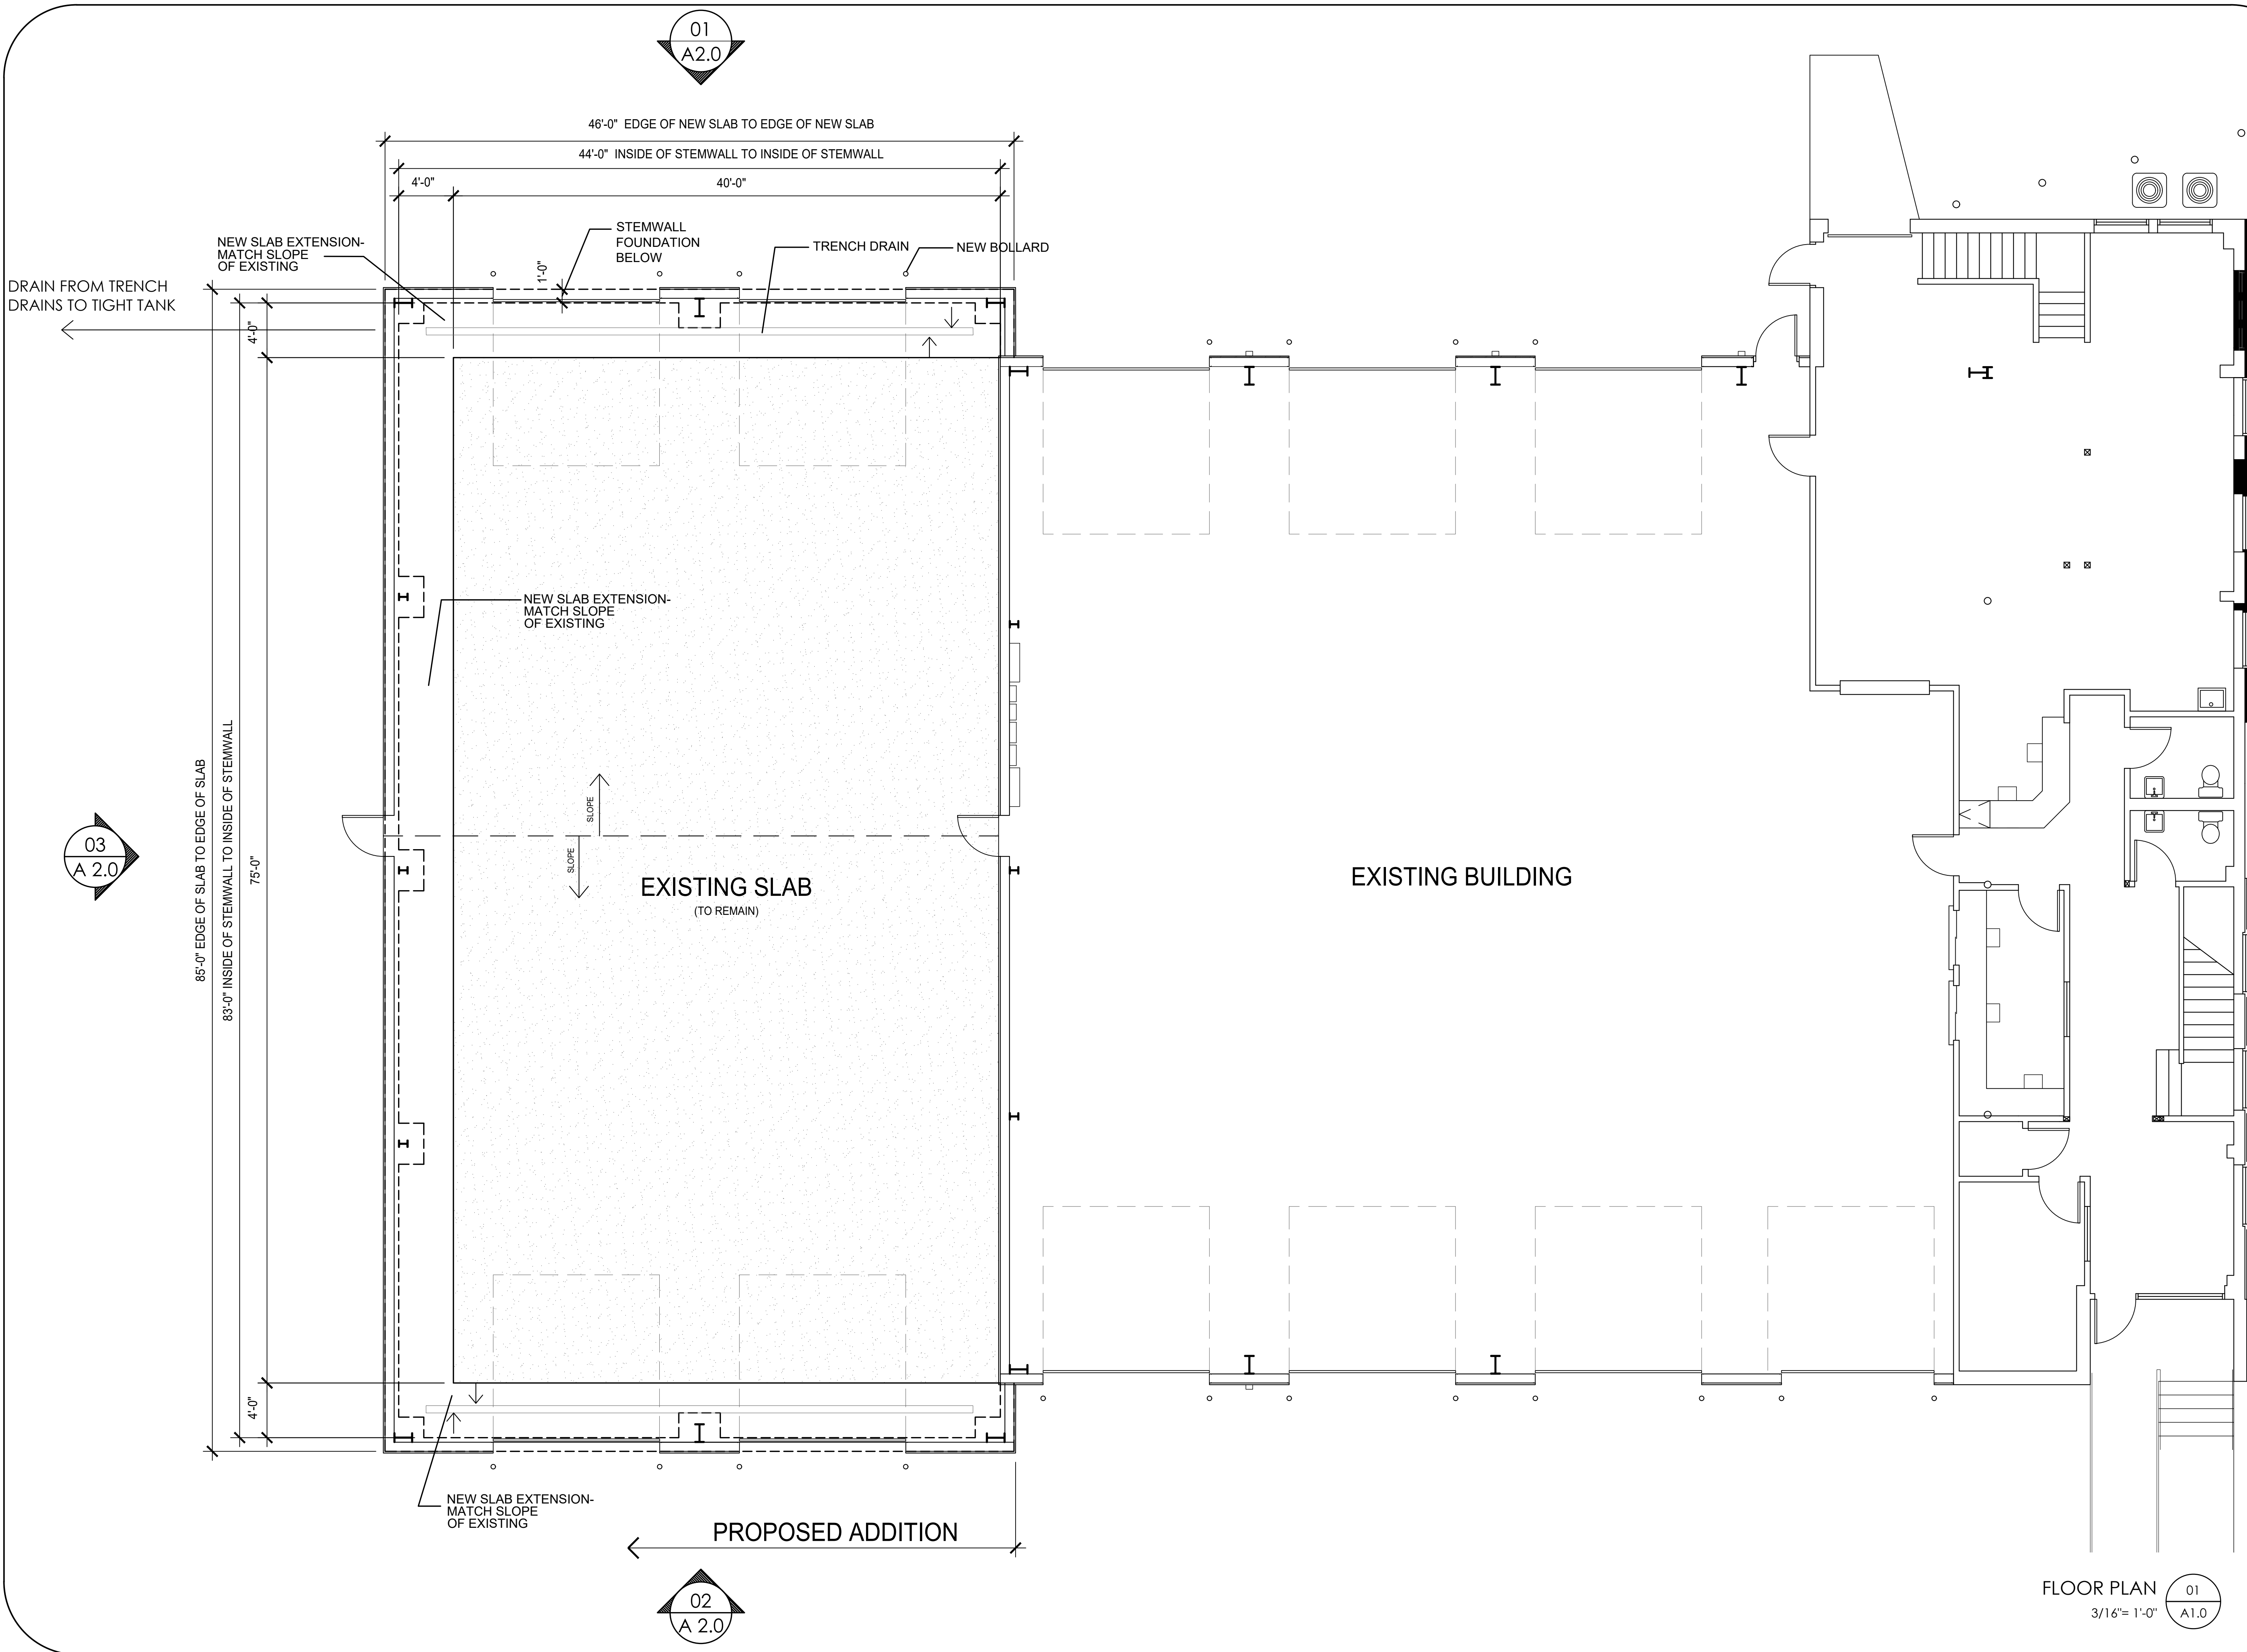

02
A 2.0

03
A 2.0

FLOOR PLAN 01
3/16"= 1'-0" A1.0

ConSery
 Group Incorporated
 110 State Road, Suite 7
 Sagamore Beach, MA 02562
 Tel: 508-888-6555

PROPOSED ADDITION
 for
NEW ENGLAND TRUCK SOLUTIONS
 11 LEDIN AVE
 AVON, MASSACHUSETTS

THIS DRAWING REMAINS THE PROPERTY OF CONSERV GROUP INCORPORATED FOR ITS EXCLUSIVE USE IN COMPLETION OF THE CONSTRUCTION WORK DESCRIBED HEREIN

REVISIONS


DWG. INFO.

DATE	
SCALE	AS NOTED
DRAWN	FP/KG
CHKD	
APPRVD	

Unless and until such time as the original stamp of the responsible Registered Architect appears on this plan:
 (A) no person or persons, including any municipal or other public officials, may rely upon the information contained herein; and
 (B) this plan remains the property of ConSery Group Inc.


SHEET TITLE:
FLOOR PLAN

SHEET & JOB #:
A1.0
 1041

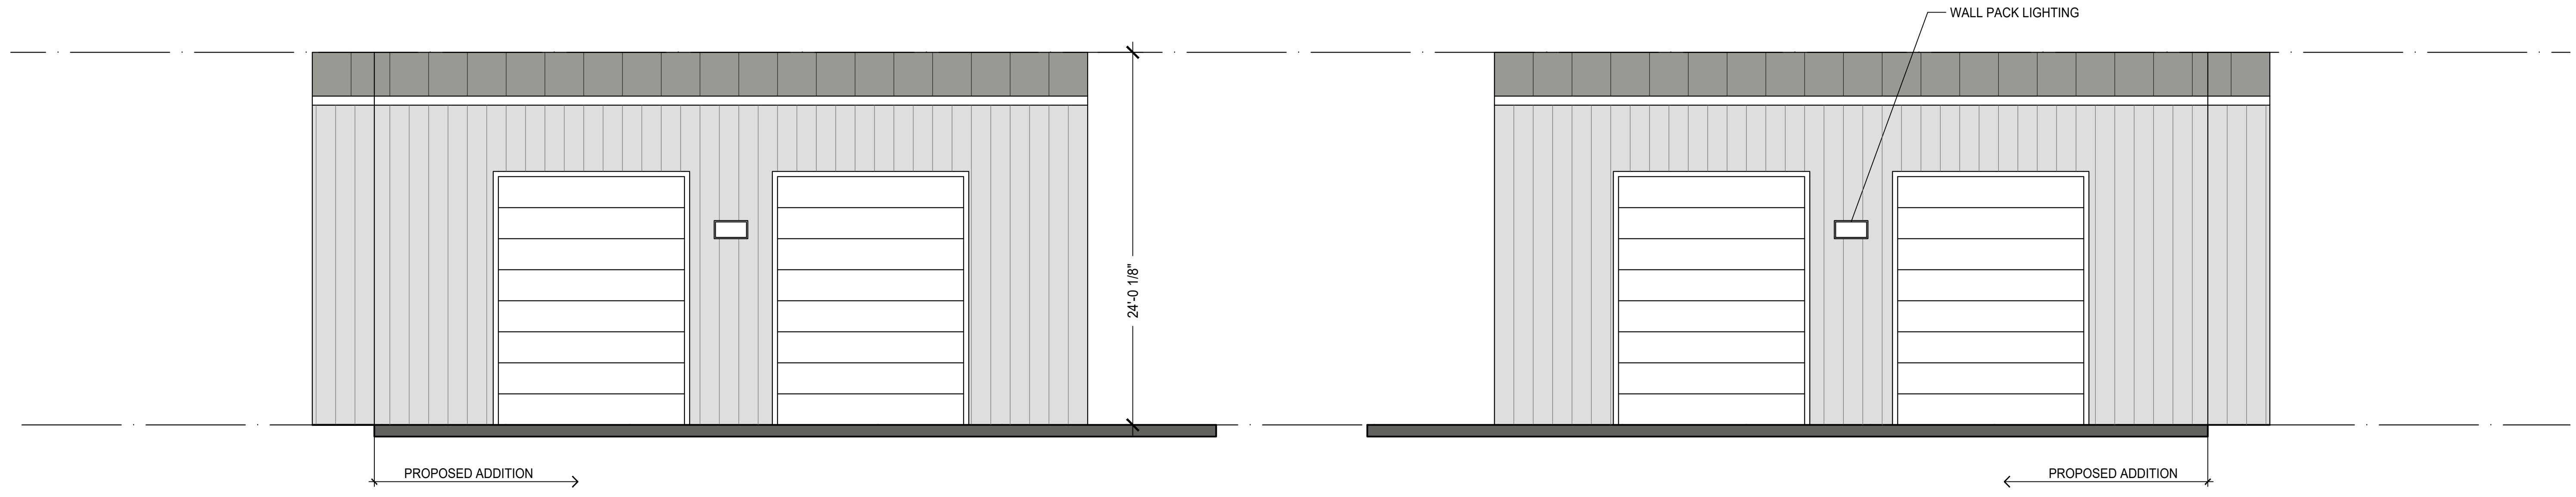

RIGHT ELEVATION 03
 3/16"= 1'-0" A2.0

LEFT ELEVATION 02
 3/16"= 1'-0" A2.0

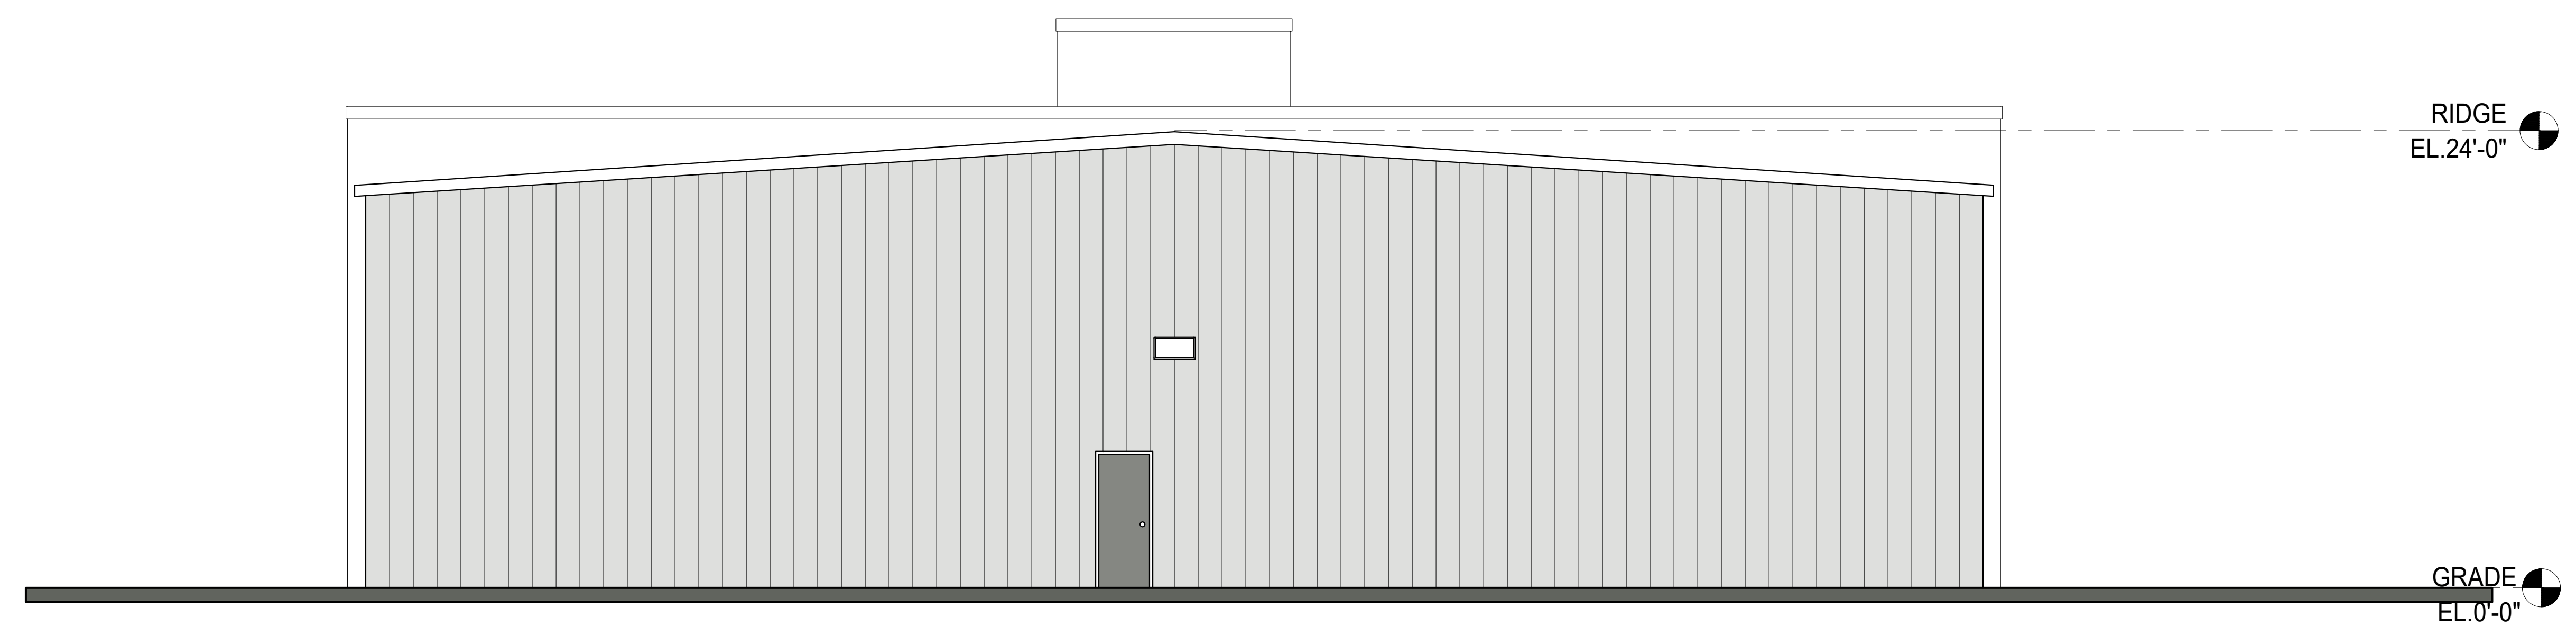

BACK ELEVATION 01
 3/16"= 1'-0" A2.0

REVISIONS

NO.	DATE	DESCRIPTION

DWG. INFO.

DATE	05-31-22
SCALE	AS NOTED
DRAWN	FP/KG
CHKD	
APPRVD	

Unless and until such time as the original stamp of the responsible Registered Architect appears on this plan:
 (A) no person or persons, including any municipal or other public officials, may rely upon the information contained herein; and
 (B) this plan remains the property of ConSery Group Inc.


SHEET TITLE:

COVER SHEET


SHEET & JOB #:

A2.0
 1041

DOOR SCHEDULE

 

TYPE A

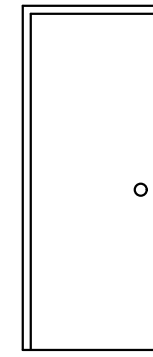

TYPE B

DOOR SCHEDULE					
DOOR NO.	DOOR				
	WIDTH	HEIGHT	THICK	TYPE	MATL
A	3'-0"	7'-0"	1 3/4"	X	STEEL
B	12'-0"	16'-0"	1 3/4"	X	X

DOOR SCHEDULE 01
 1/4" = 1'-0" A3.0

ConSery
 Group Incorporated
 110 State Road, Suite 7
 Sagamore Beach, MA 02562
 Tel: 508-888-6555

PROPOSED ADDITION
 for
NEW ENGLAND TRUCK SOLUTIONS
 11 LEDIN AVE
 AVON, MASSACHUSETTS
THIS DRAWING REMAINS THE PROPERTY OF CONSERV GROUP INCORPORATED FOR ITS EXCLUSIVE USE IN COMPLETION OF THE CONSTRUCTION WORK DESCRIBED HEREIN

REVISIONS		

DWG. INFO.	
DATE	05-31-22
SCALE	AS NOTED
DRAWN	FP/KG
CHKD	
APPRVD	

Unless and until such time as the original stamp of the responsible Registered Architect appears on this plan:
 (A) no person or persons, including any municipal or other public officials, may rely upon the information contained herein; and
 (B) this plan remains the property of ConSery Group Inc.

SHEET TITLE:
COVER SHEET

SHEET & JOB #:
A3.0
 1041