




3 SECOND FLOOR
SCALE: 1/8" = 1'-0"

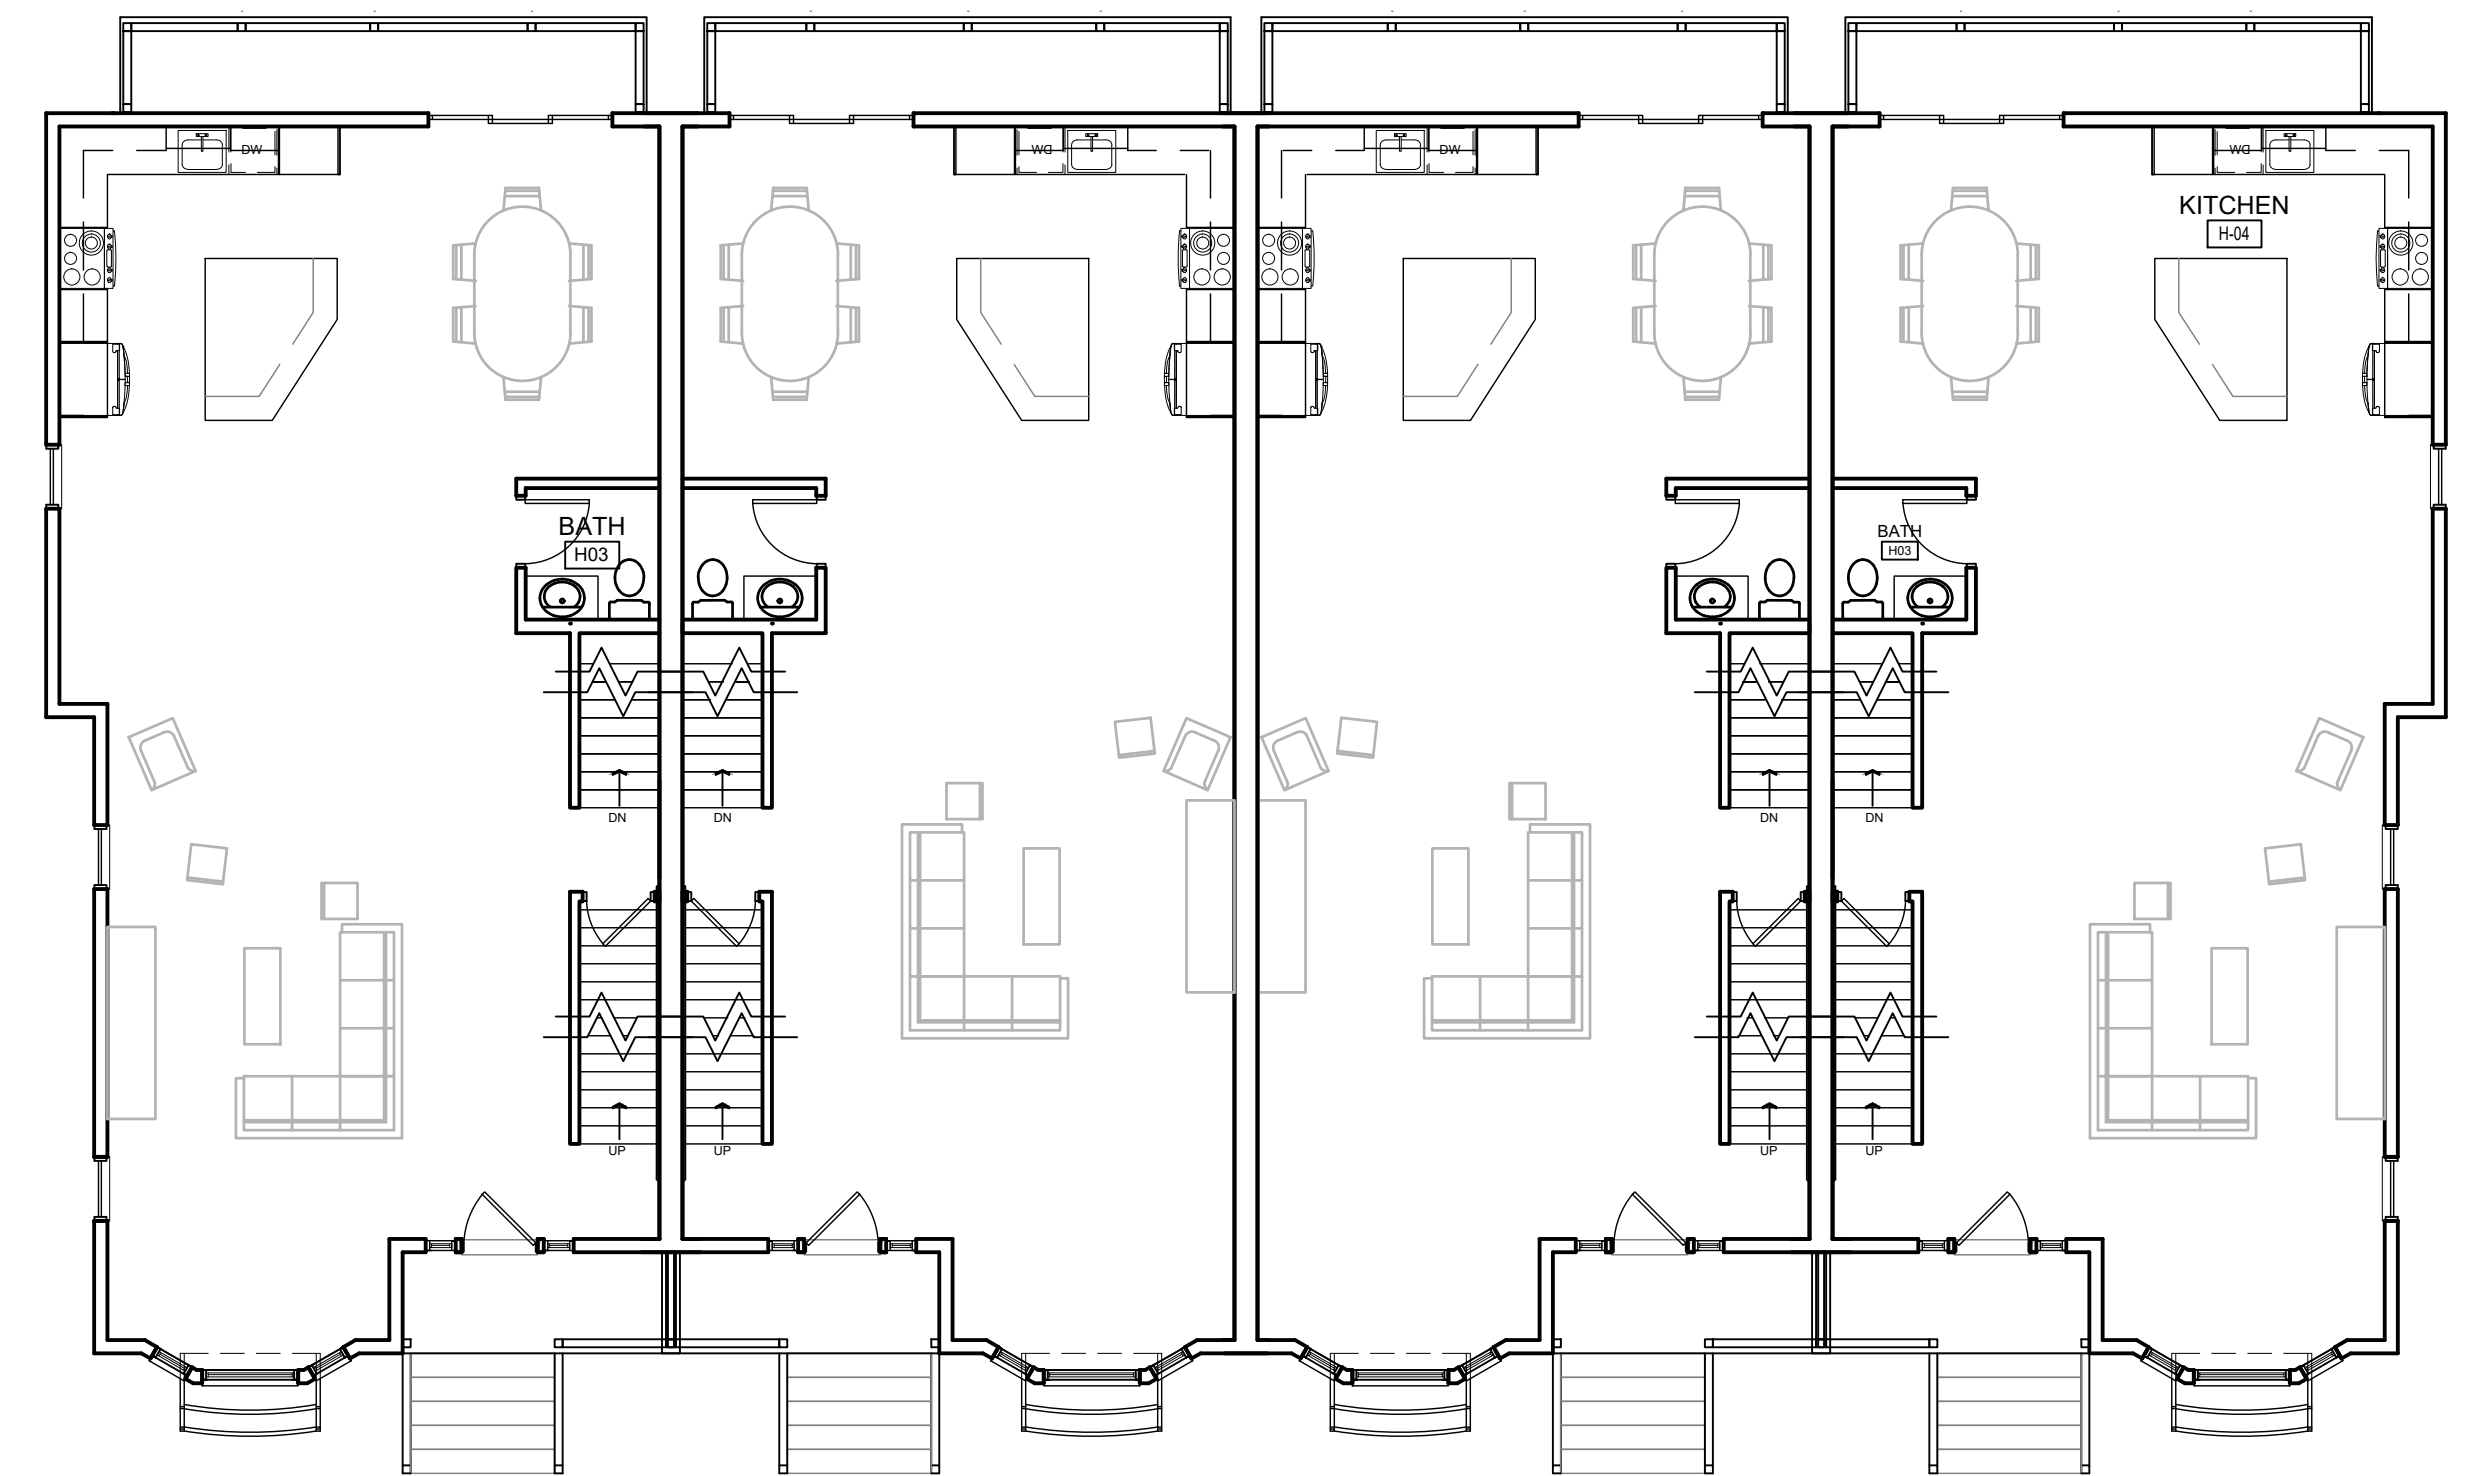

2 FIRST FLOOR
SCALE: 1/8" = 1'-0"

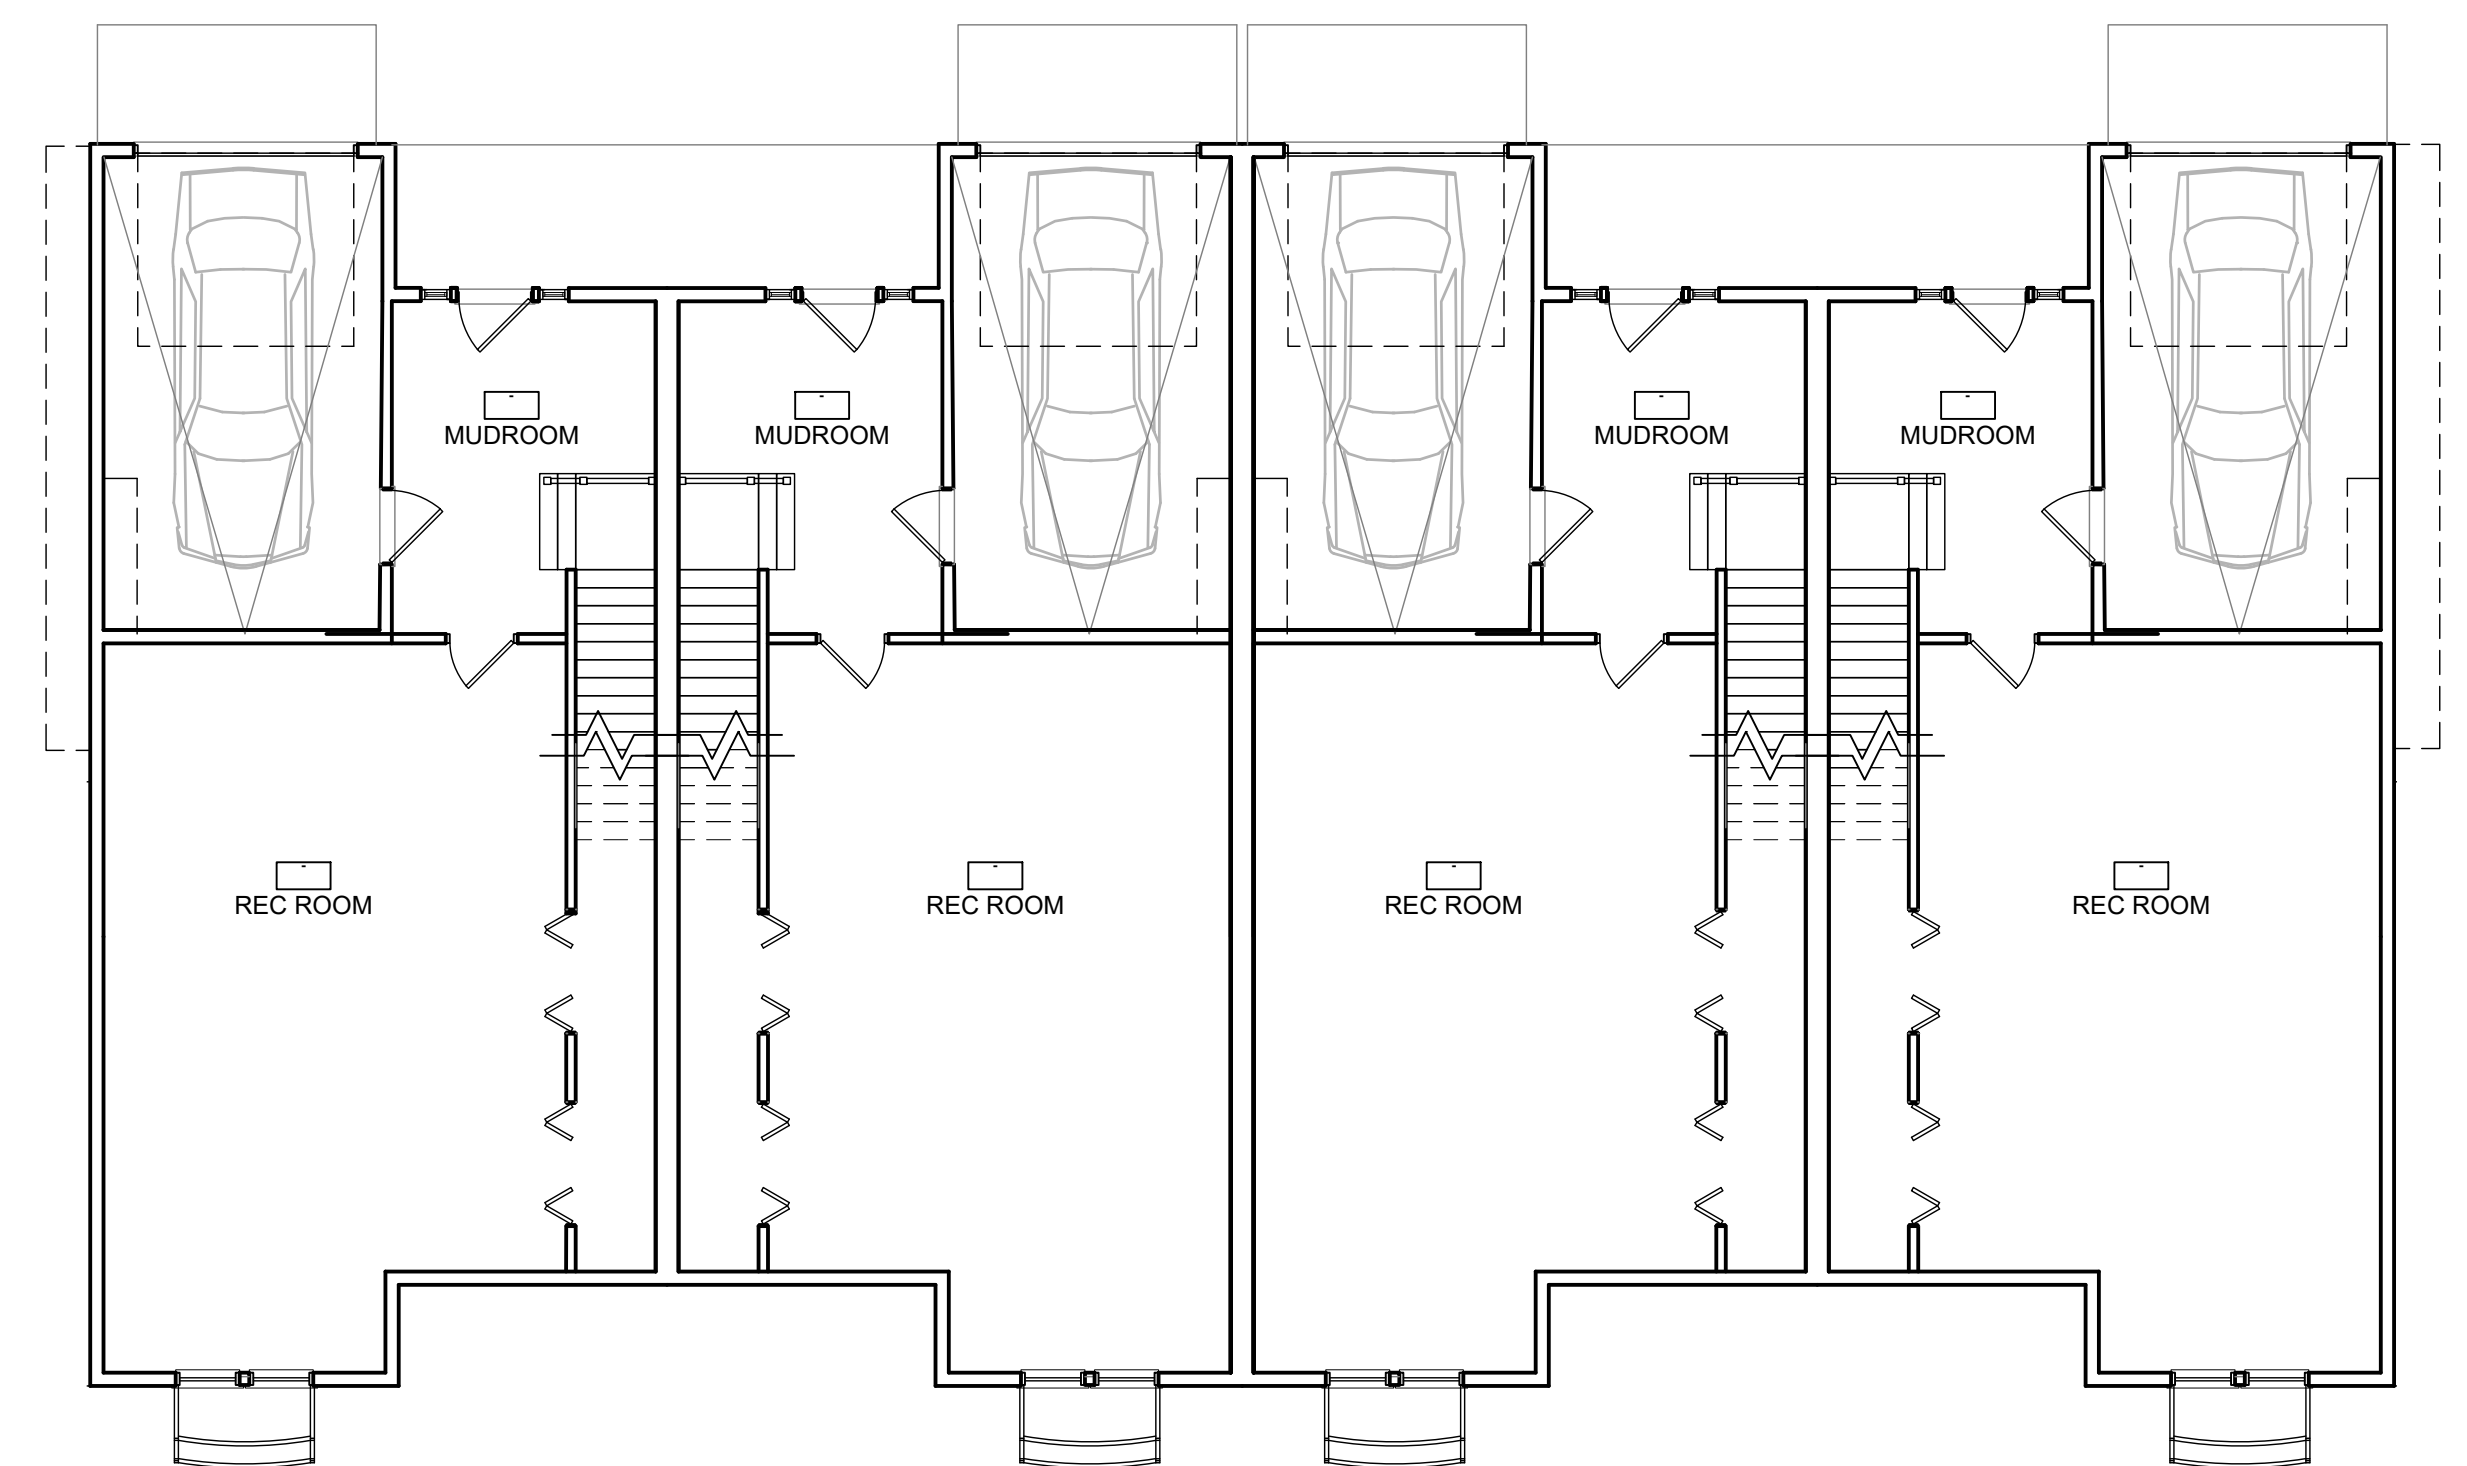

1 GROUND FLOOR
SCALE: 1/8" = 1'-0"

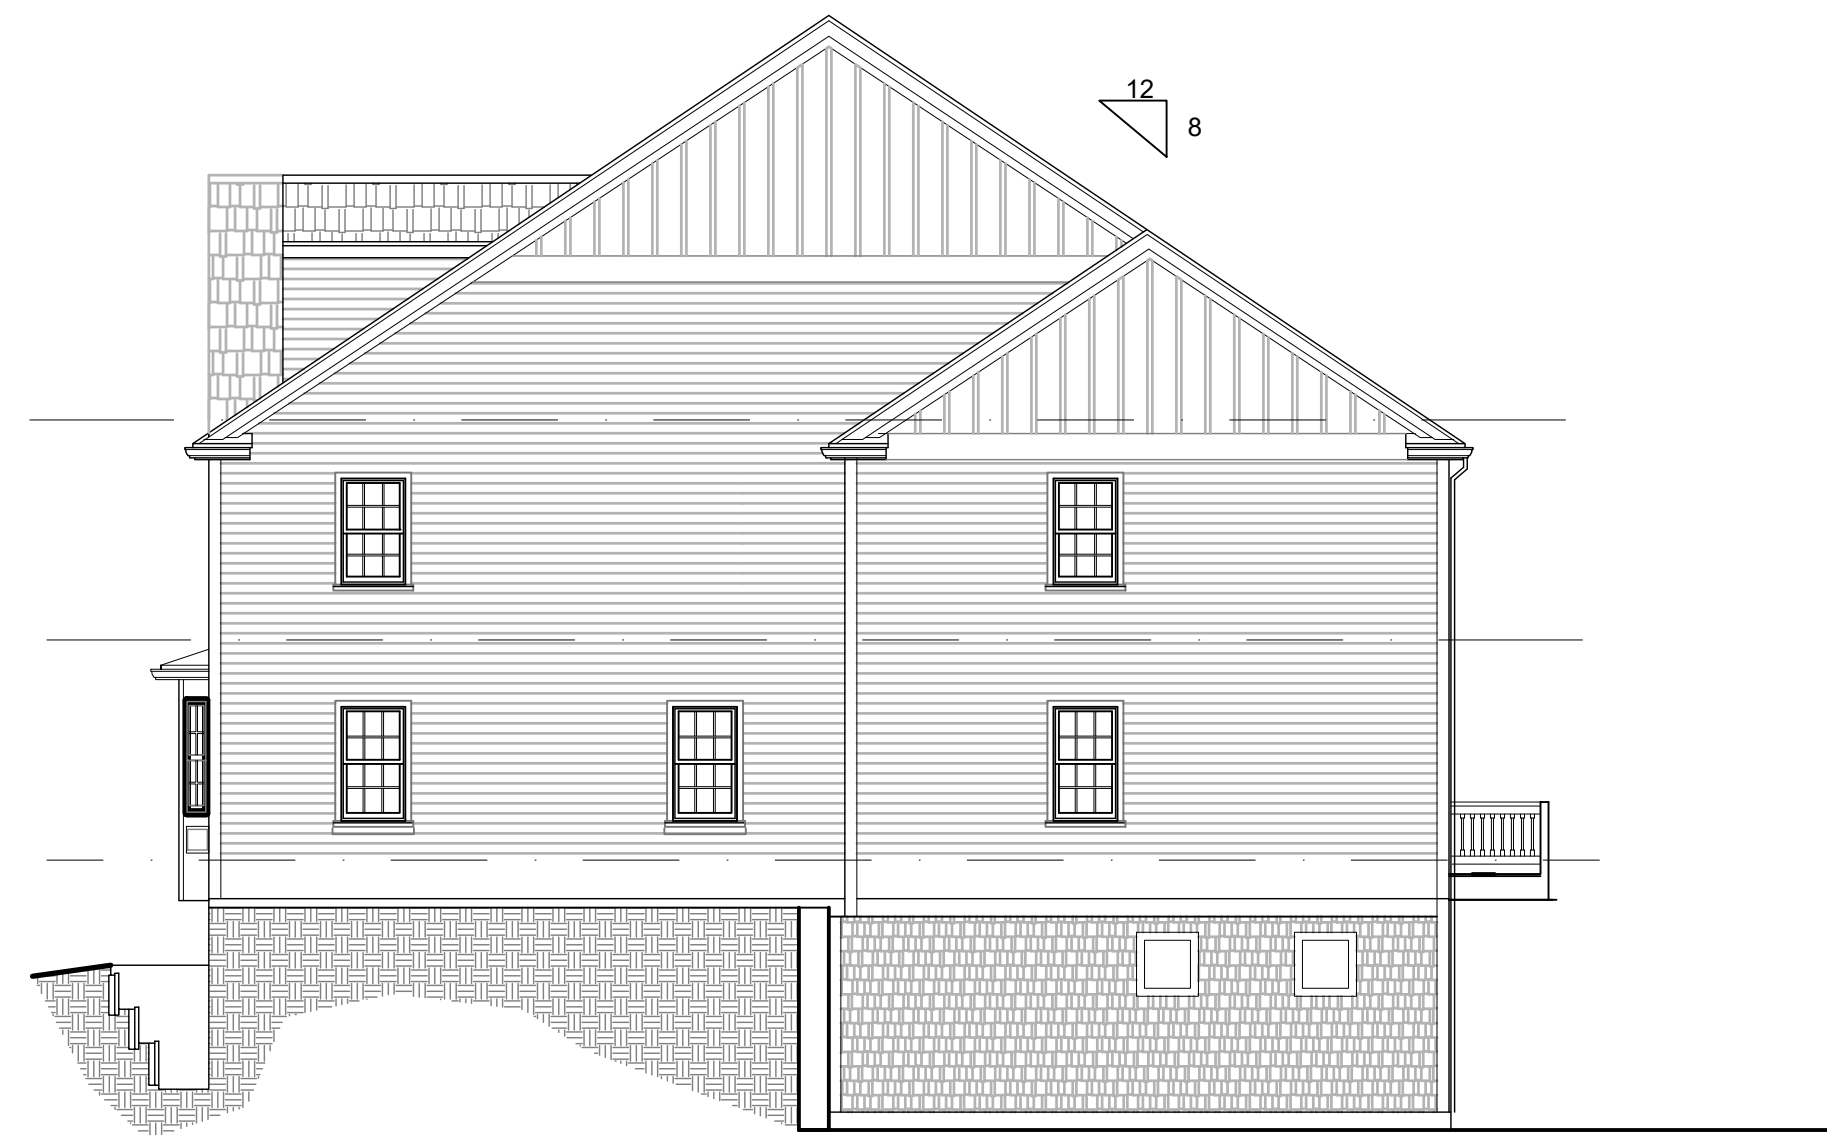




3 EAST ELEVATION
SCALE: 1/8" = 1'-0"




2 NORTH ELEVATION
SCALE: 1/8" = 1'-0"



1 SOUTH ELEVATION (PAGE STREET)
SCALE: 1/8" = 1'-0"

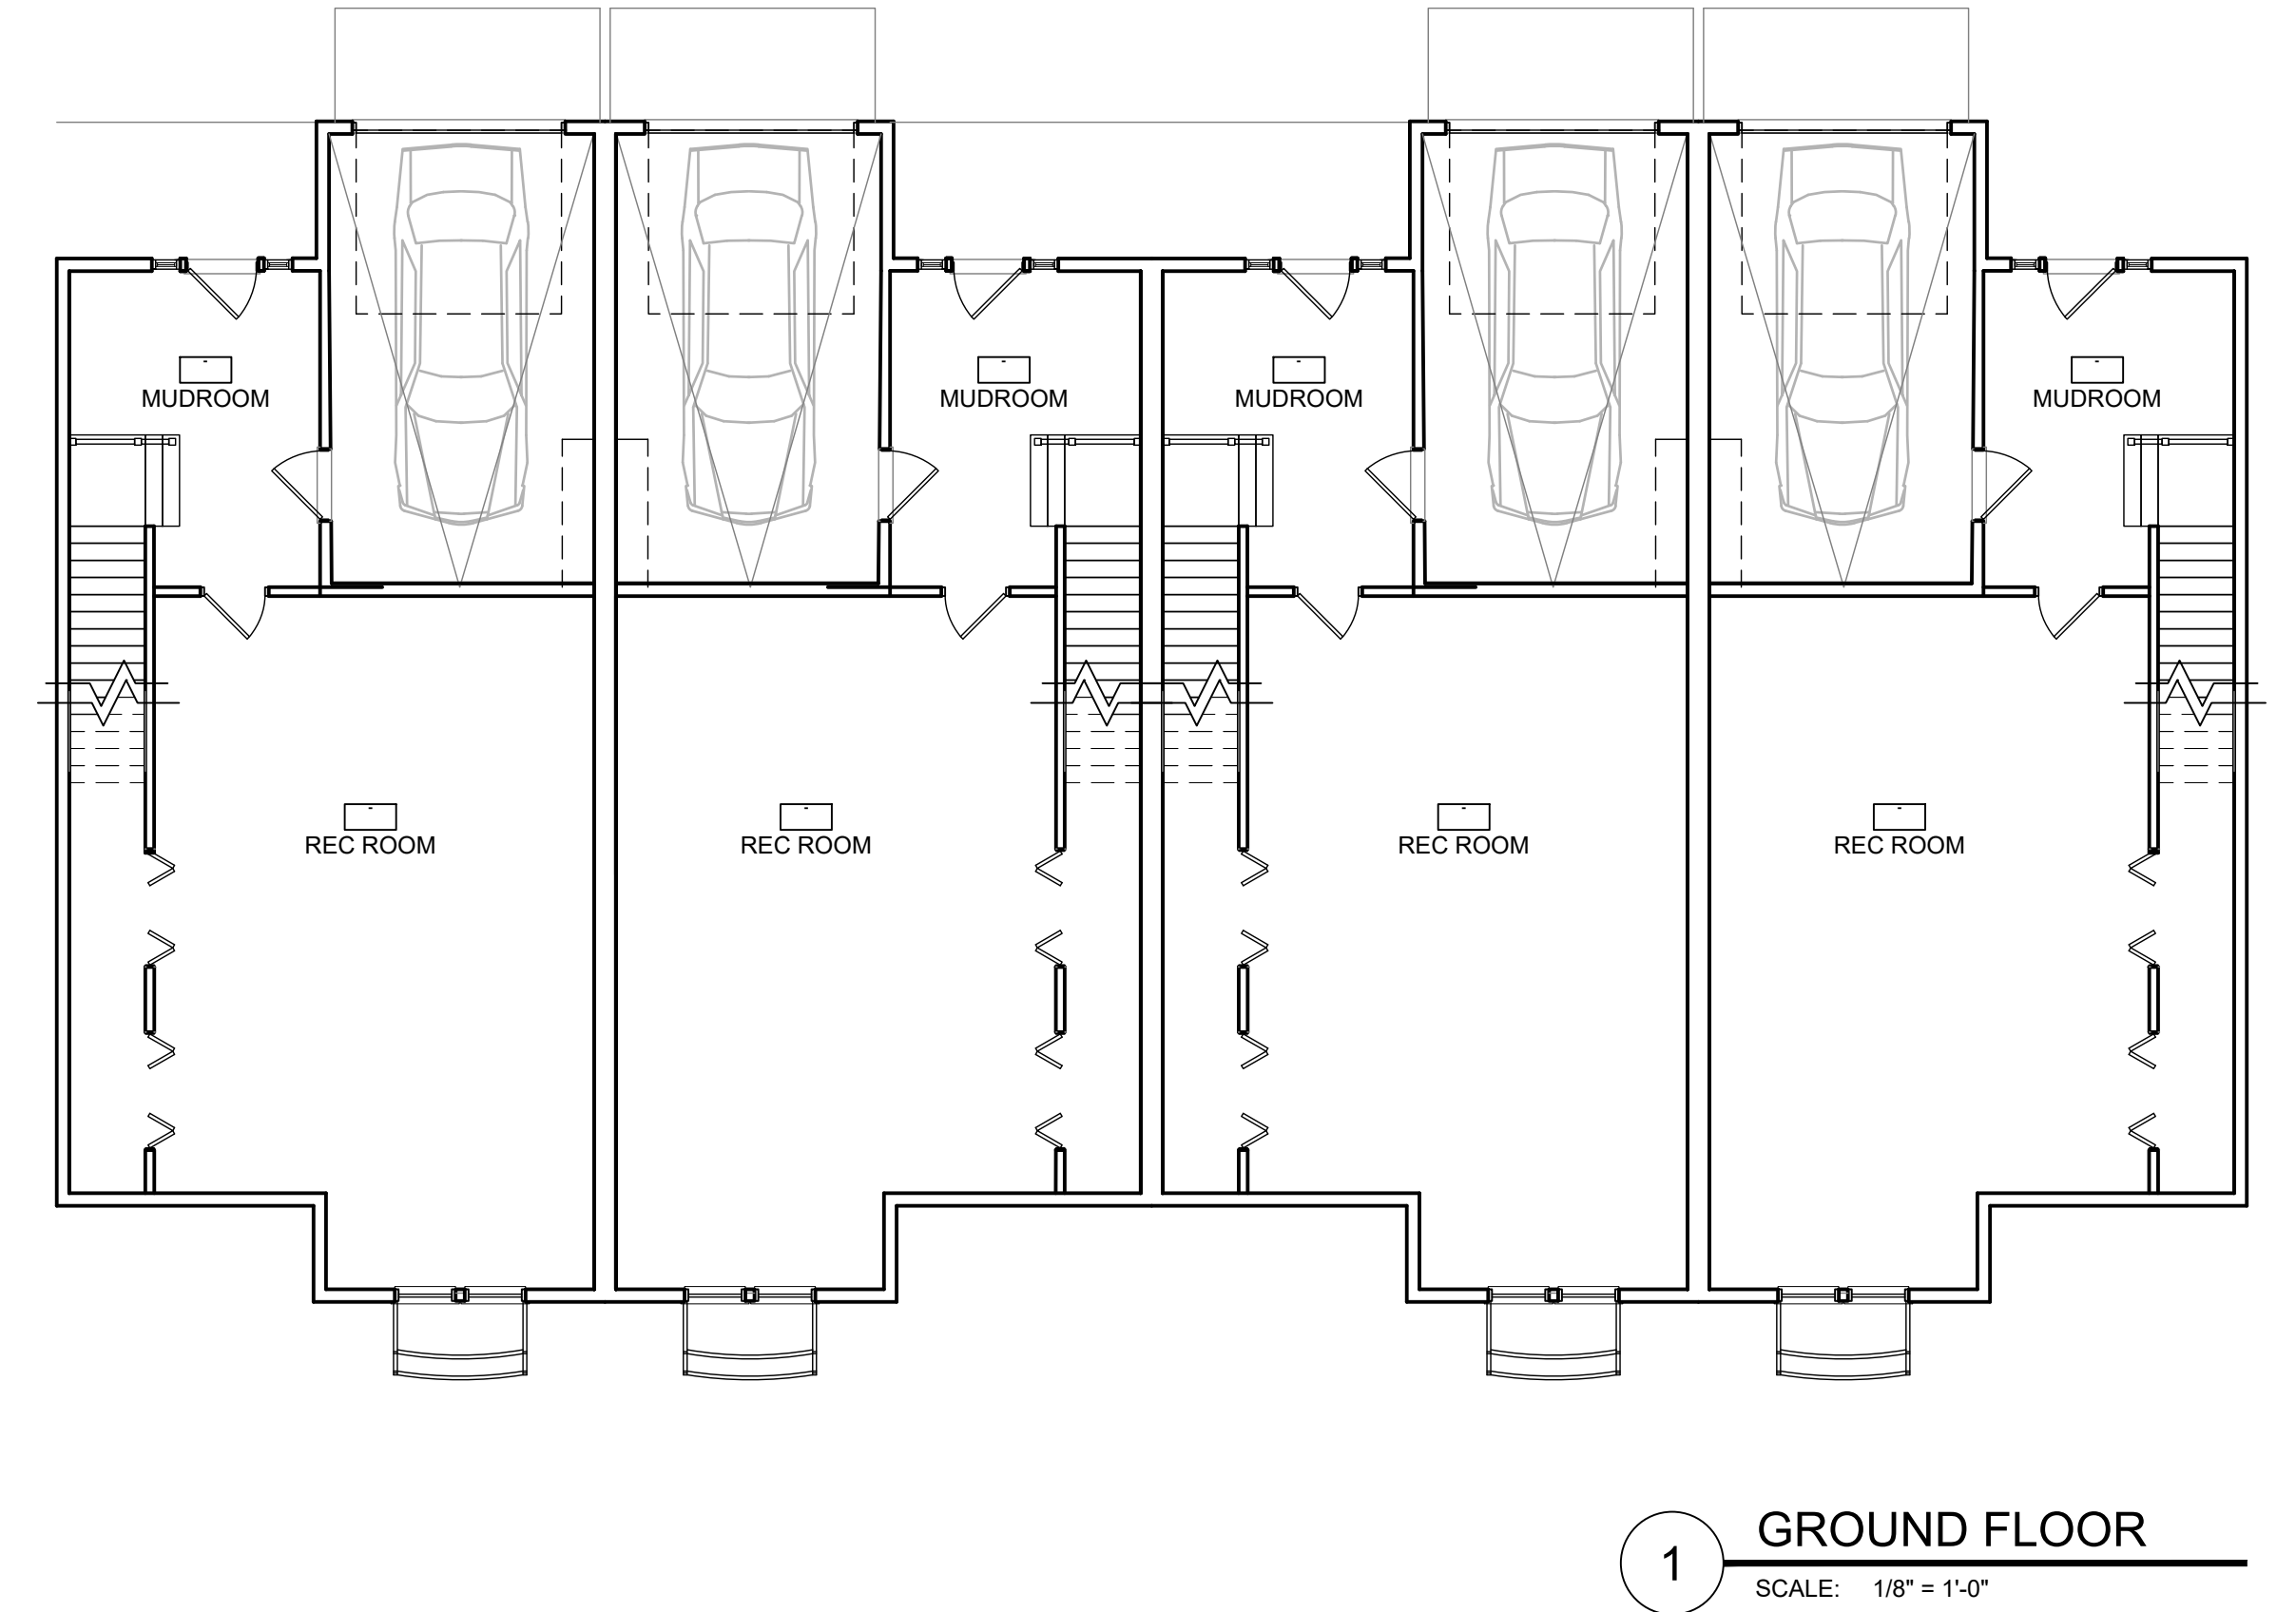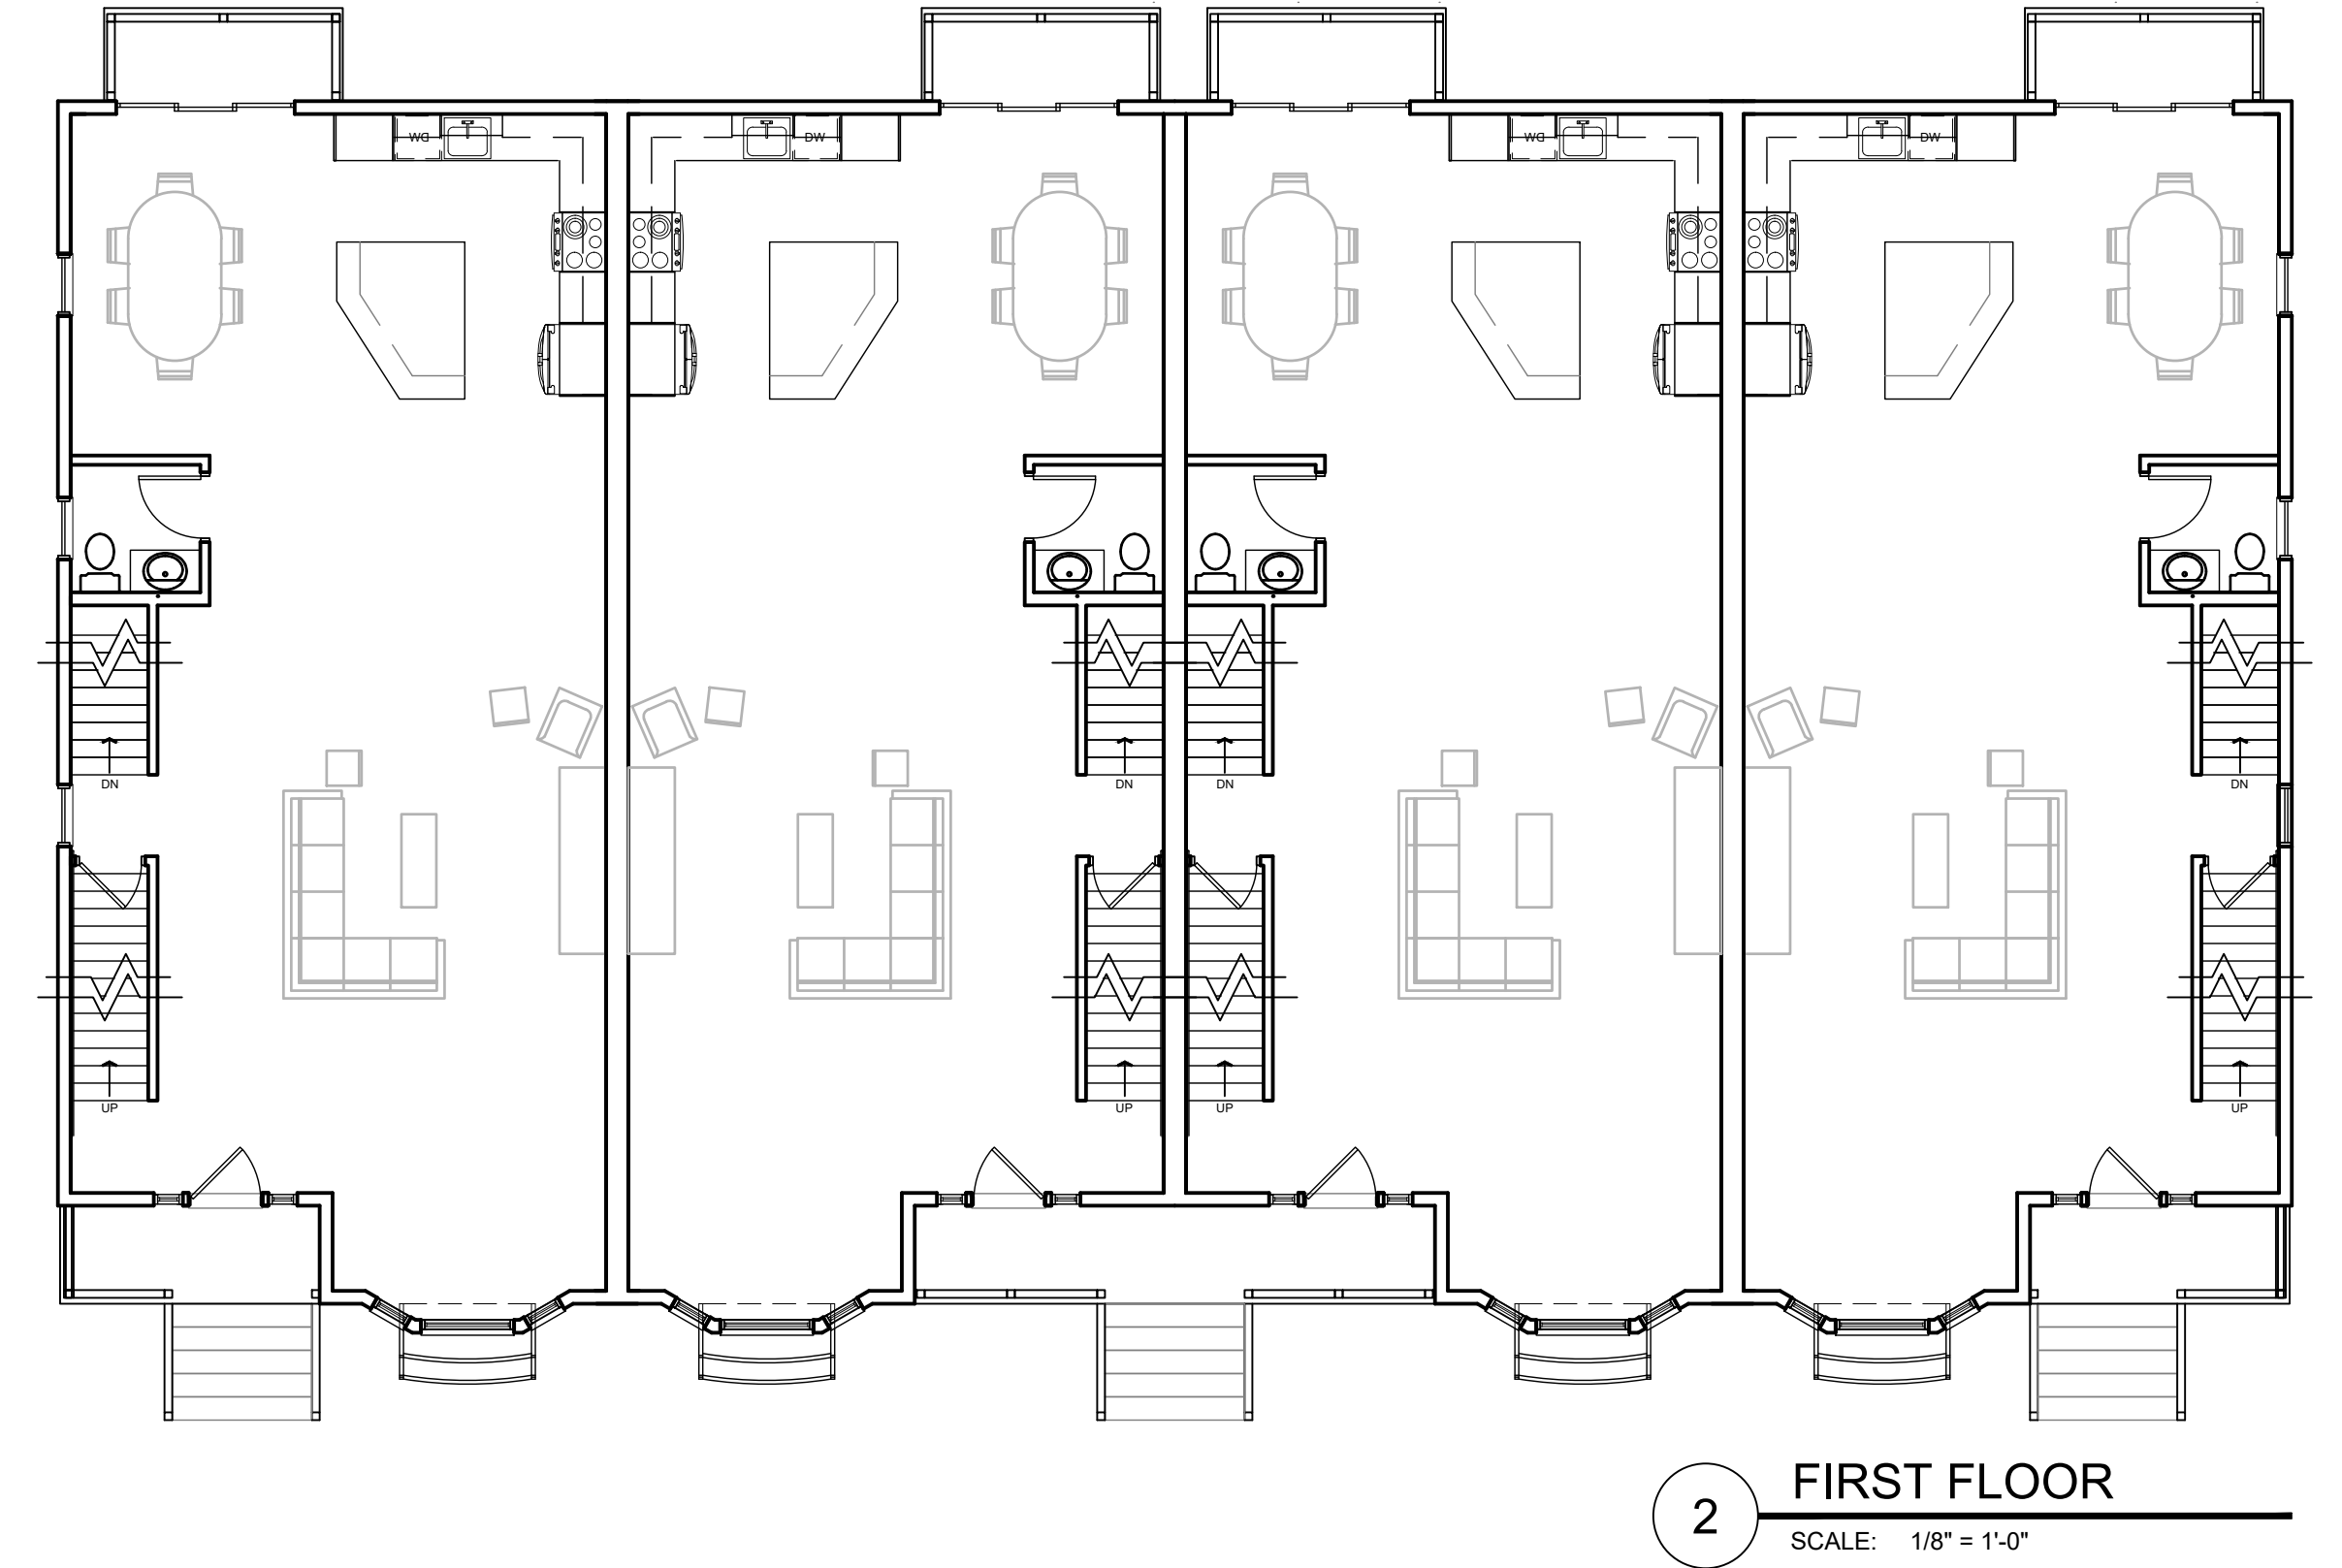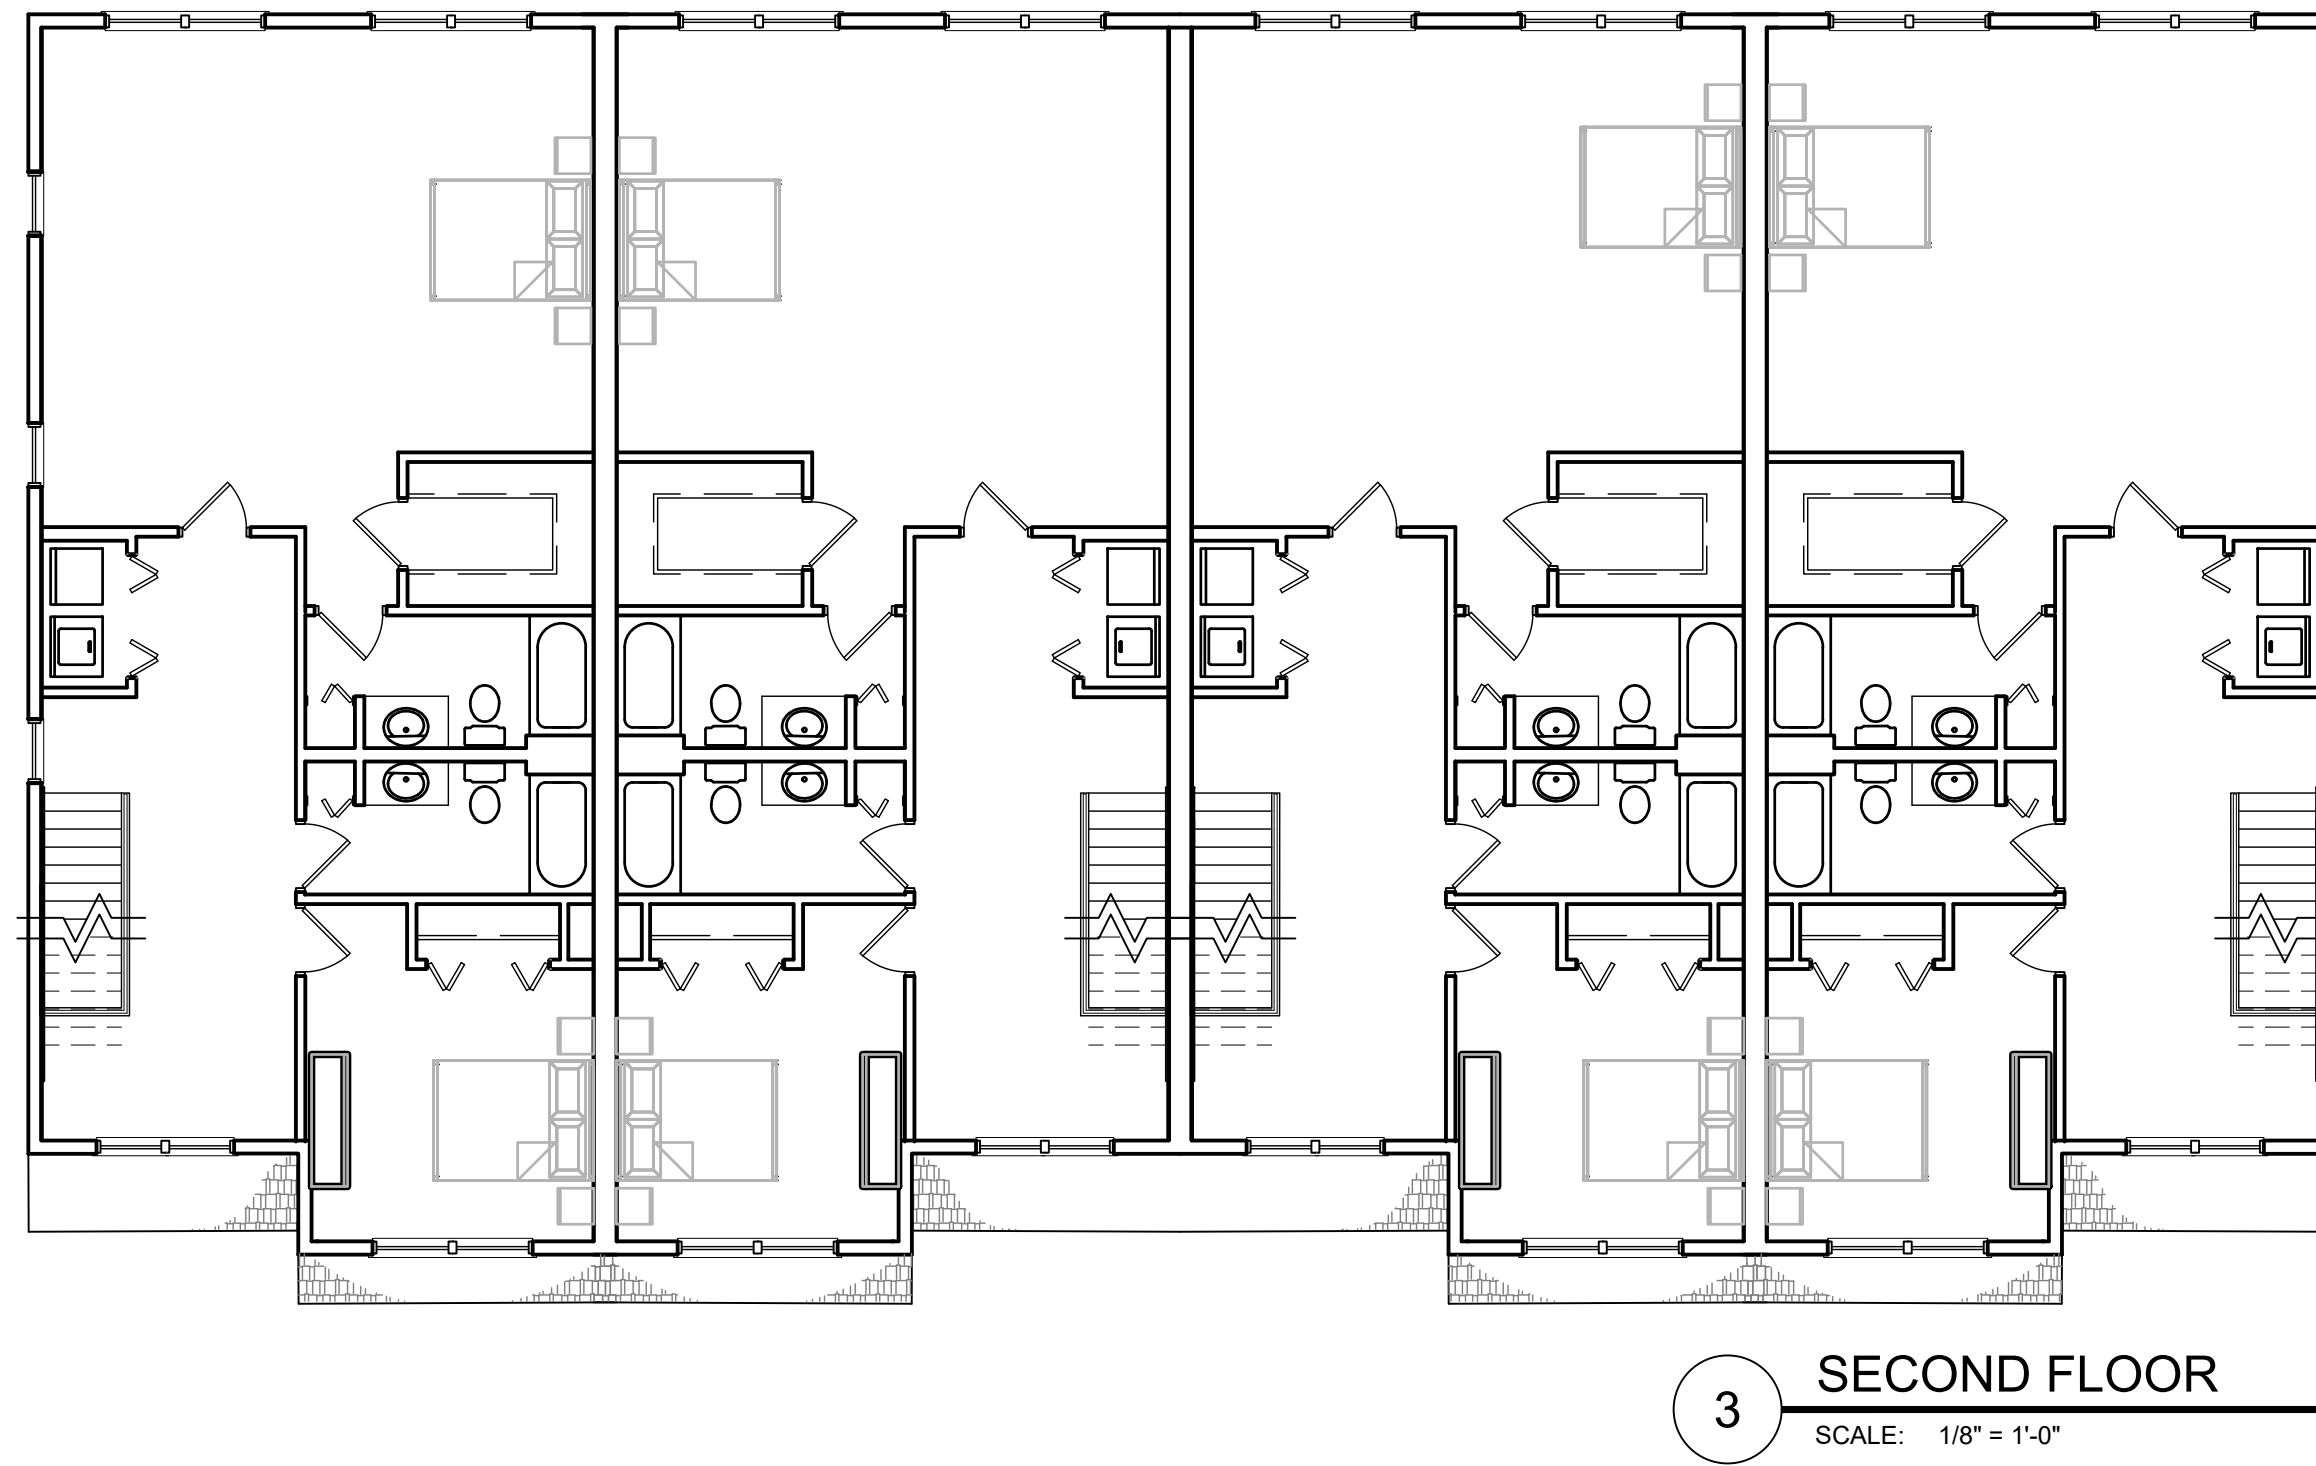

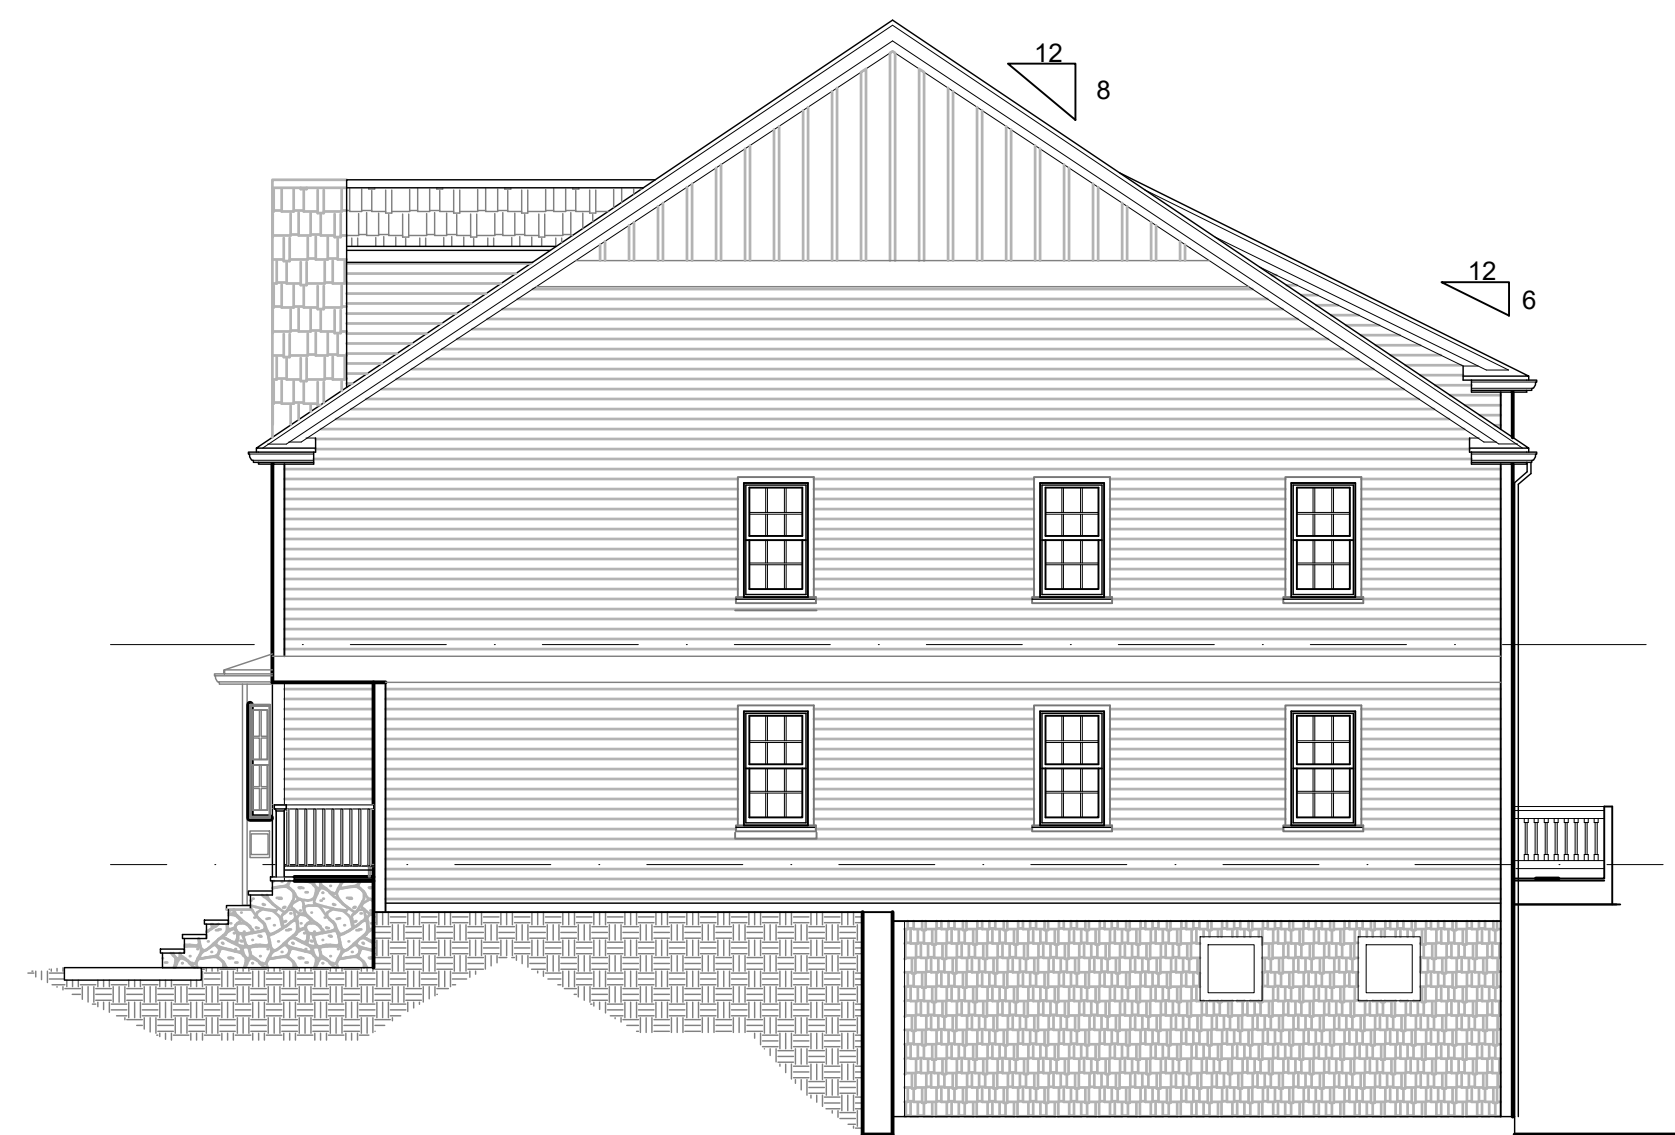


3 EAST ELEVATION
SCALE: 1/8" = 1'-0"



2 NORTH ELEVATION
SCALE: 1/8" = 1'-0"



1 SOUTH ELEVATION (PAGE STREET)
SCALE: 1/8" = 1'-0"

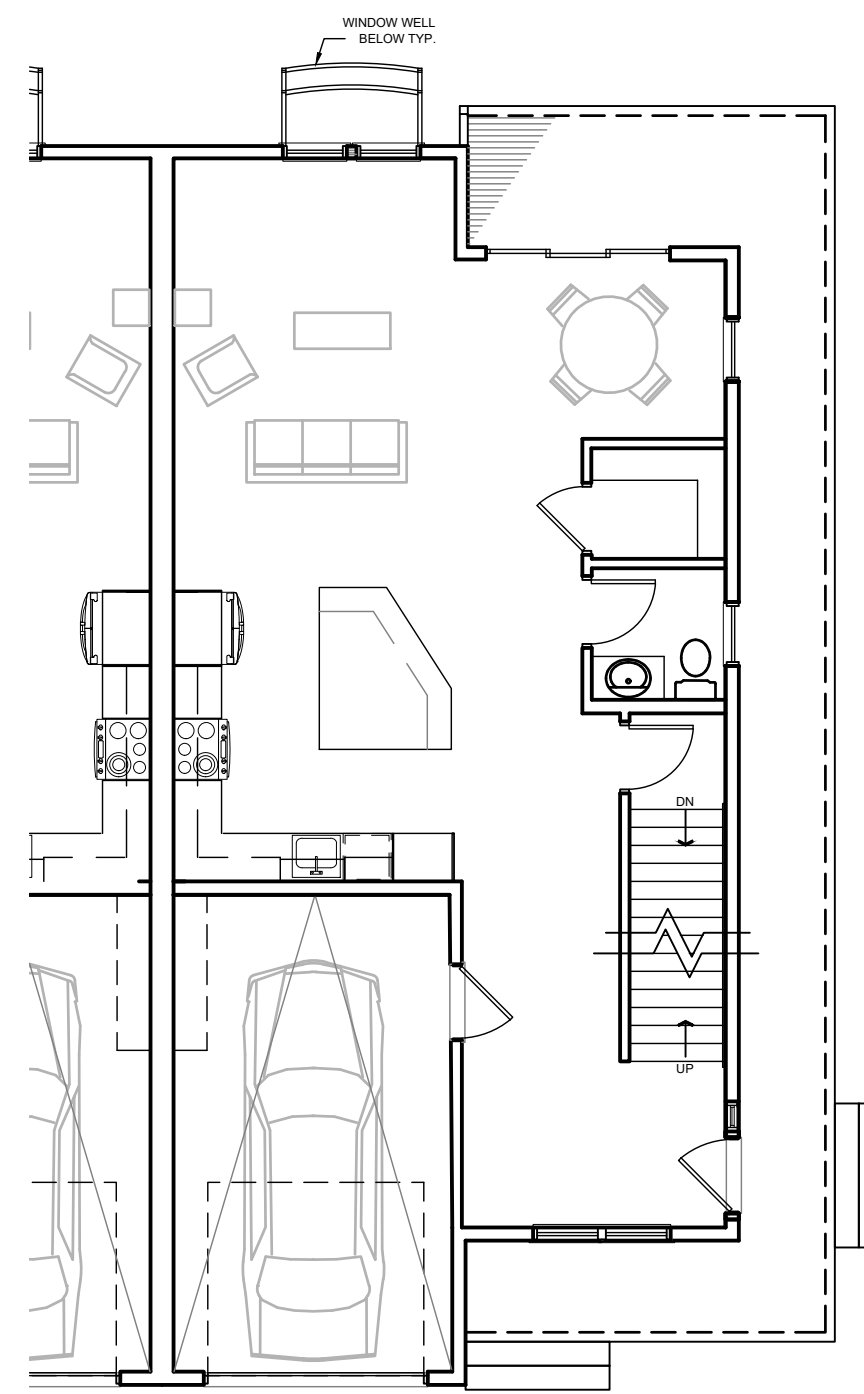


1 FIRST FLOOR
SCALE: 1/8" = 1'-0"



2 SOUTH ELEVATION (PAGE STREET)
SCALE: 1/8" = 1'-0"



1 WEST ELEVATION (FRONT)
SCALE: 1/8" = 1'-0"

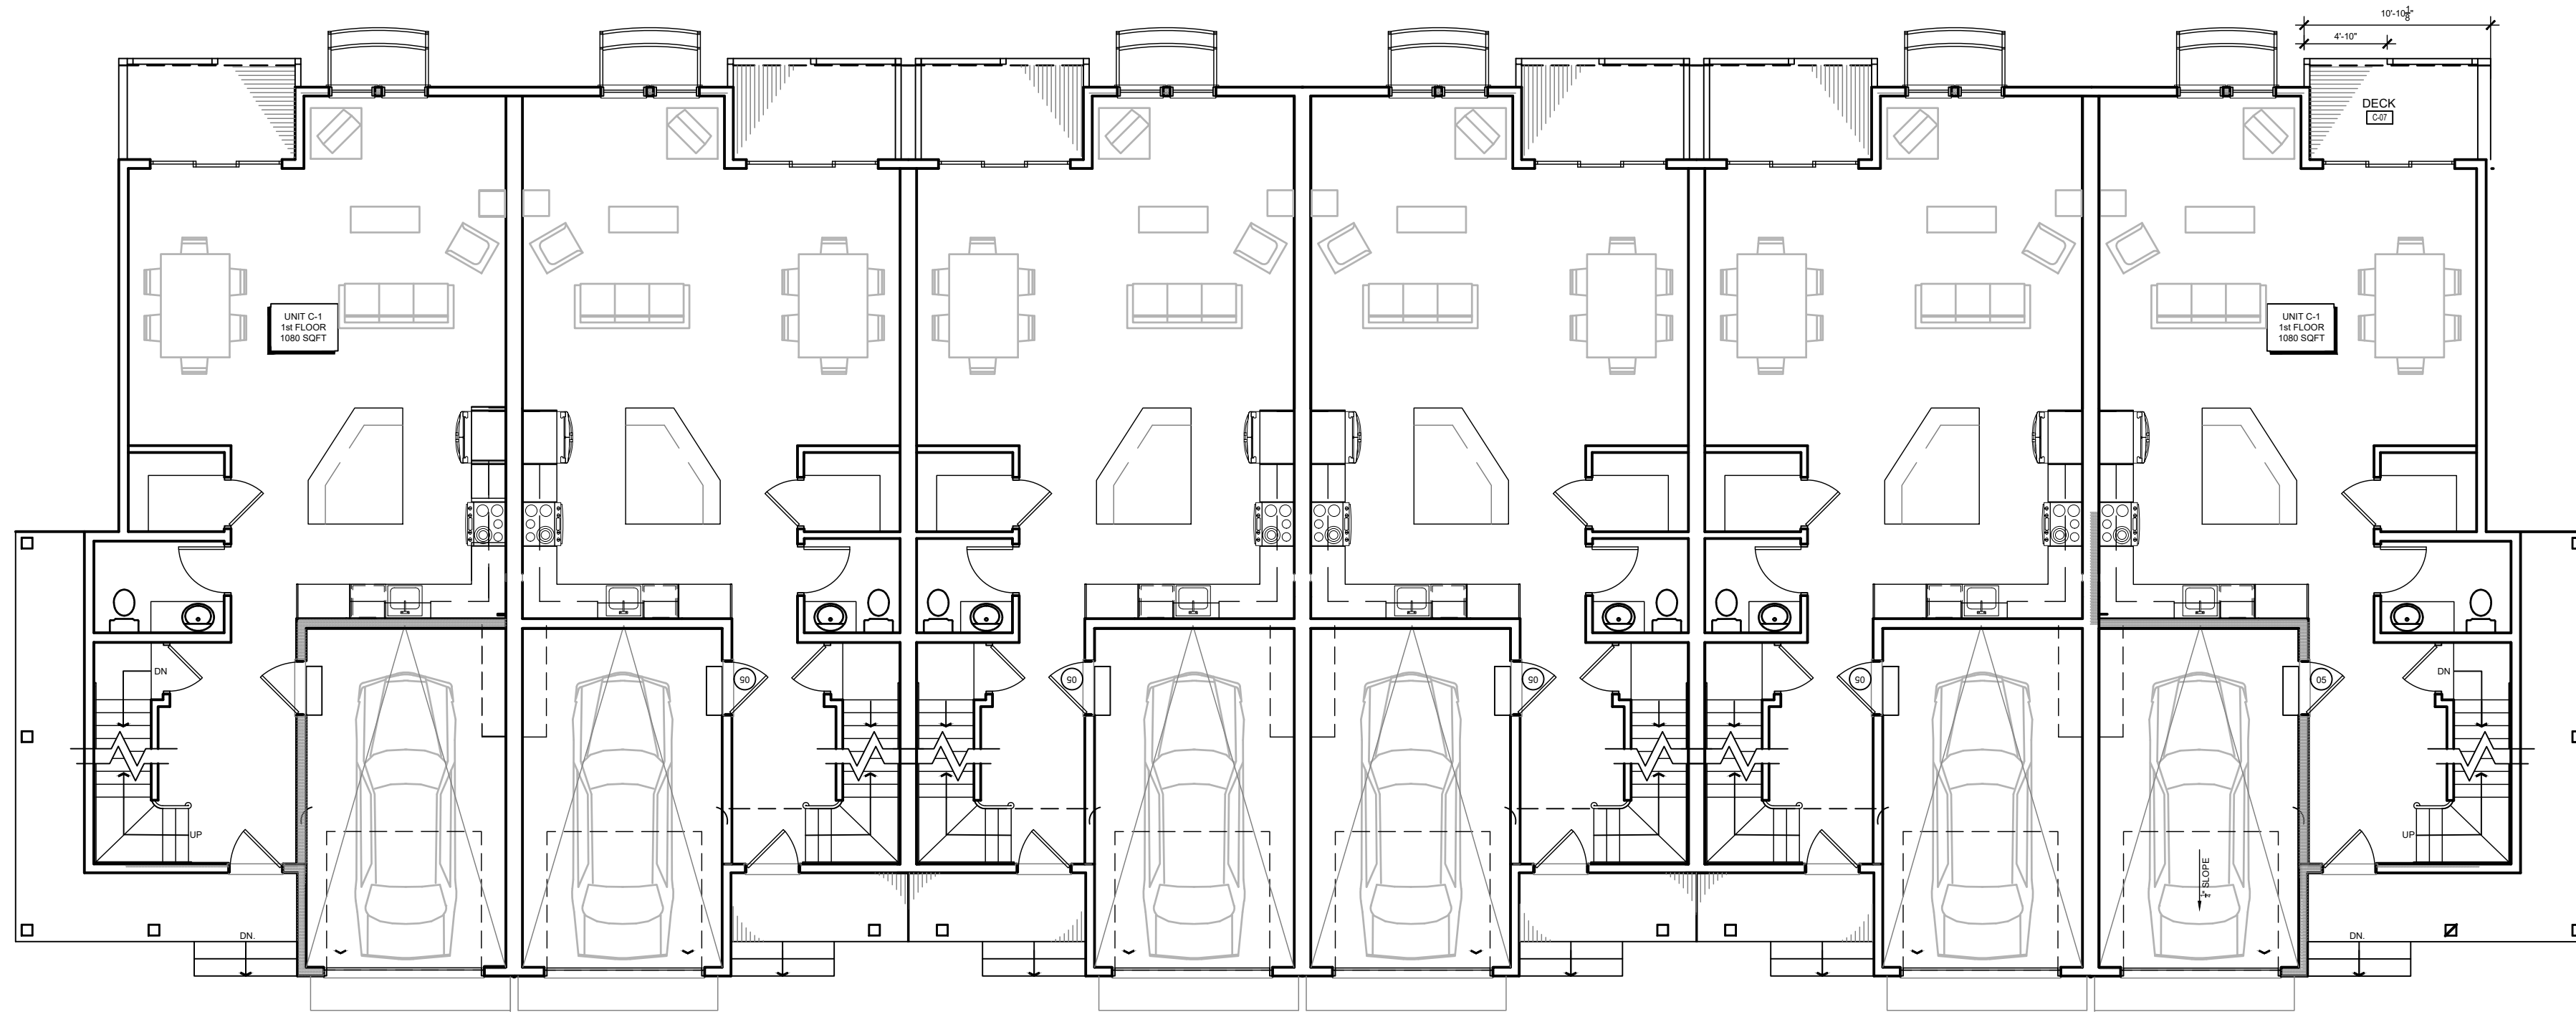

1 FIRST FLOOR
SCALE: 1/8" = 1'-0"



2 SOUTH ELEVATION (PAGE STREET)
SCALE: 1/8" = 1'-0"



1 WEST ELEVATION (FRONT)
SCALE: 1/8" = 1'-0"