
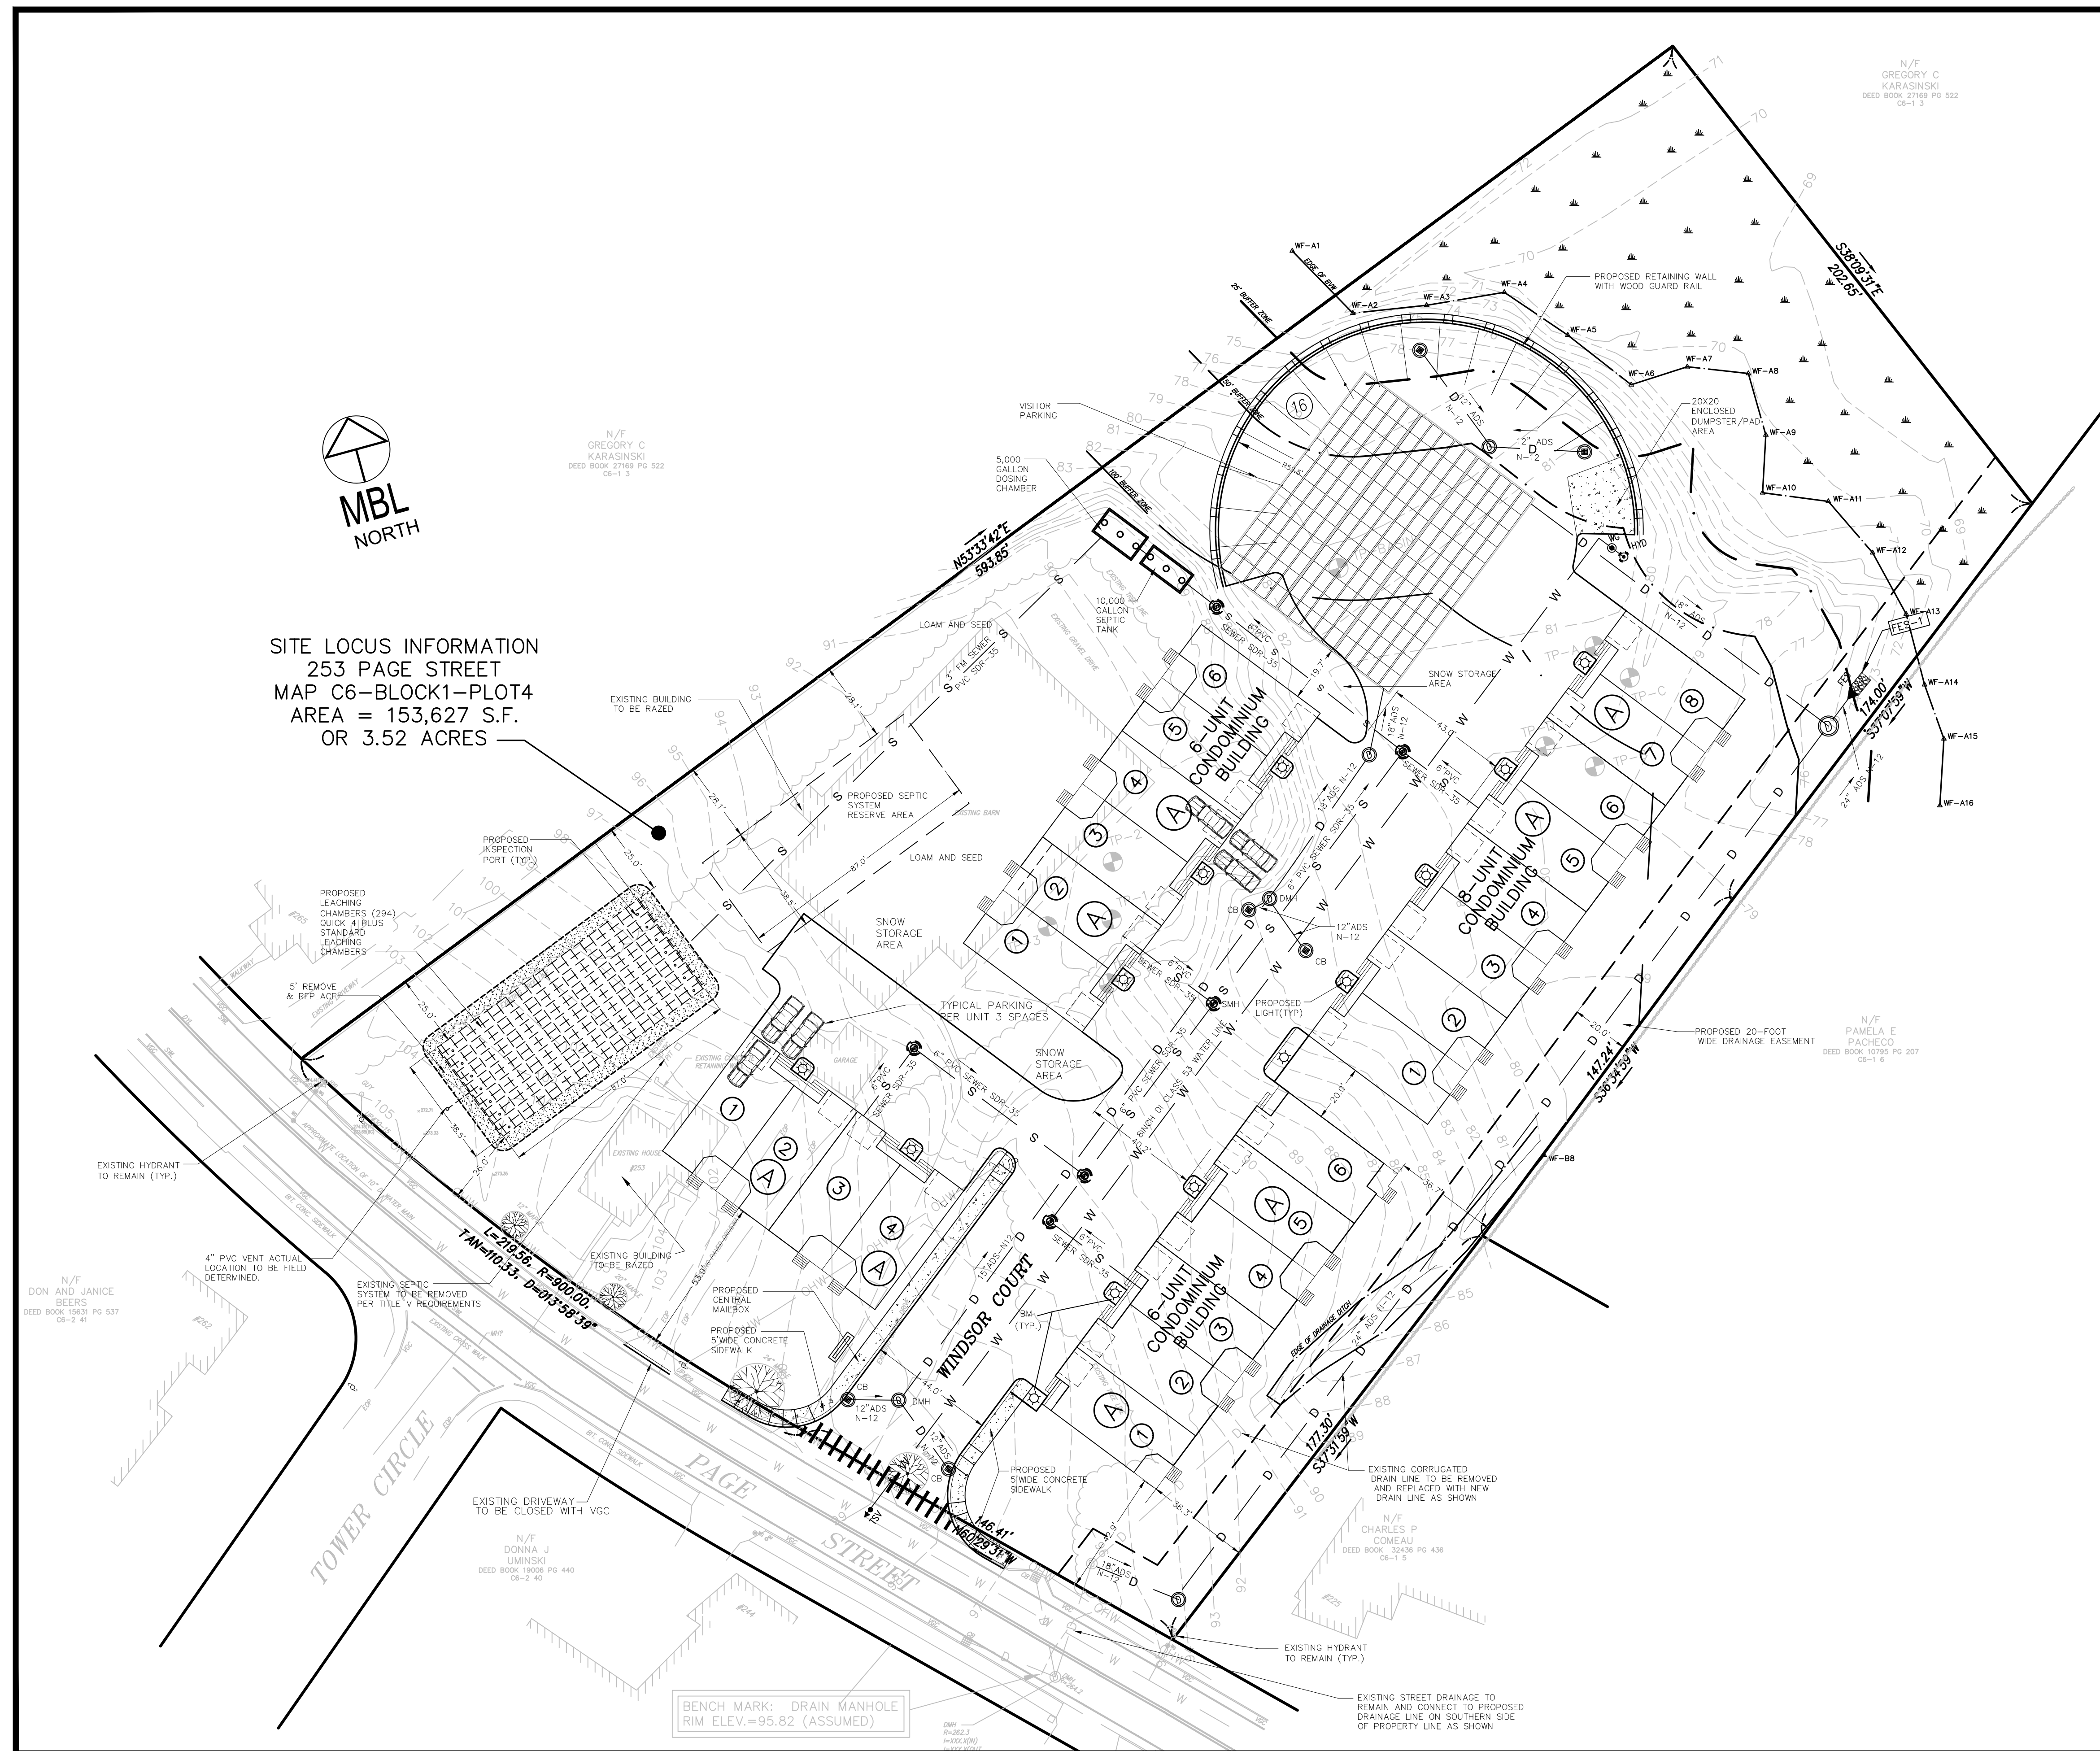


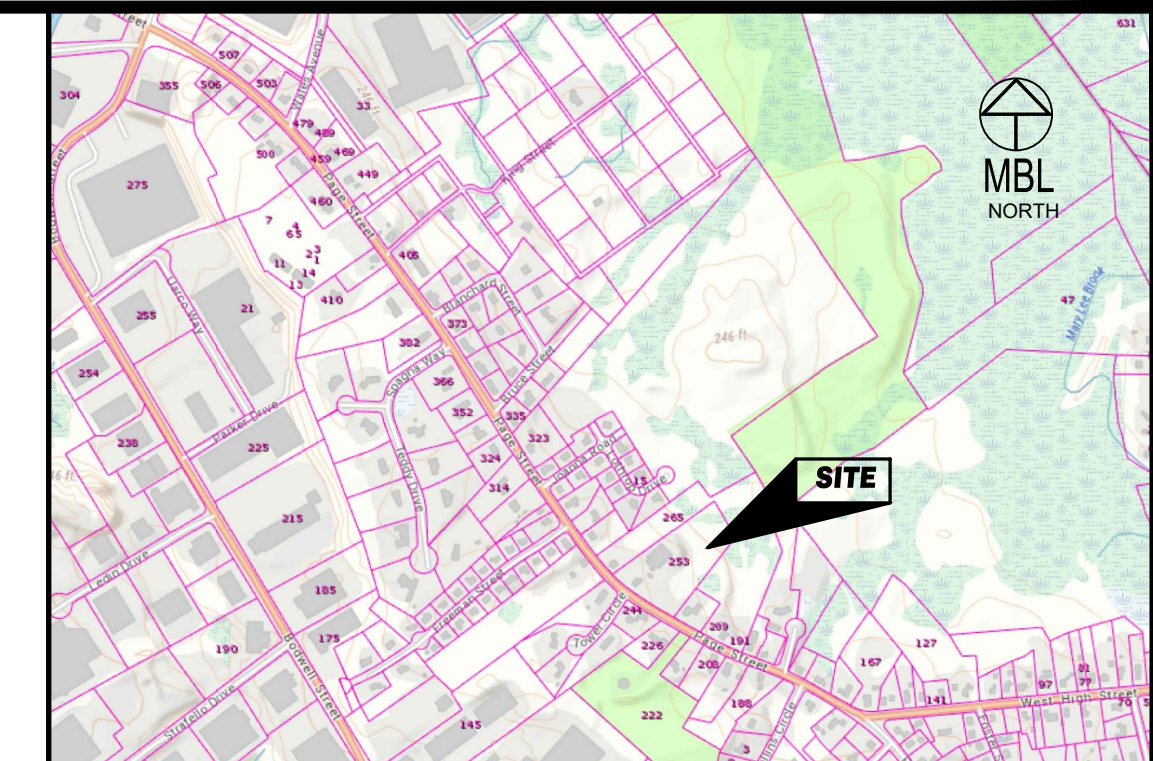

			PROJ. MANAGER: MBL CHIEF DESIGNER: MBL REVIEWED BY: DATE		SEAL	SEAL	PREPARED FOR STONEBRIDGE HOMES, INC. 32 NORFOLK AVENUE		SCALE: HORZ.: 1"=30' VERT.: DATUM: HORZ.: ASSUMED VERT.: NAVD88 3015030 GRAPHIC SCALE		MBL LAND DEVELOPMENT & PERMITTING, CORP. LAND DEVELOPMENT, TRANSPORTATION AND ENVIRONMENTAL SOLUTIONS 5 BRISTOL DRIVE, SUITE 3A SOUTH EASTON, MA 02375 P.508.297.2746 EMAIL: info@MBLLandDevelopment.com WEB: www.MBLLandDevelopment.com		PROPOSED SITE PLANS LAYOUT PLAN CHAPTER 40B - WINDSOR HEIGHTS ASSESSORS MAP C6, BLOCK 1 & PLOT 4		PROJ. No.: 2022-002 DATE: DECEMBER 29, 2022	
No.	DATE	DESCRIPTION	BY				SOUTH EASTON MASSACHUSETTS				AVON MASSACHUSETTS		C-5.0			
REVISIONS																