

# Town of Avon Massachusetts



Town Offices  
Buckley Center  
65 East Main Street  
Avon, MA 02322  
(508) 588-0414  
FAX (508) 559-0209  
[www.avon-ma.gov](http://www.avon-ma.gov)

## **Brentwood Meeting Notice**

**Tuesday, August 14, 2018, 6:30PM**


**Mary McDermott Meeting Room, Town Hall, 65 East Main Street**

There will be a meeting to discuss the next phases of the Brentwood project on Tuesday, August 14th at 6:30 here at Town Hall, Mary McDermott Meeting Room. The meeting will cover the current project status and schedule, sidewalk locations (see back of this letter), and water services.

Regarding water services, the owner of the property is responsible for the replacement of the property owners' portion, from the curb stop to the house. Many homes still have old copper from the 1950's. (We suggest you get two quotes minimum.)

We cannot recommend a specific contractor, but we do get asked if the contractor installing the water mains can replace your portion of the service. The answer is yes, and you can contact Bill Irwin of C.J.P. & Sons at [irwin\\_williamg@hotmail.com](mailto:irwin_williamg@hotmail.com), for a quote. You can also talk to the C.J.P. Foreman on the job, or call Molly Coughlin of the Town's engineer, Tata and Howard, at 508-232-6242. We do suggest you get at least one other quote, though.

**Thank you for your patience as this project moves forward.**

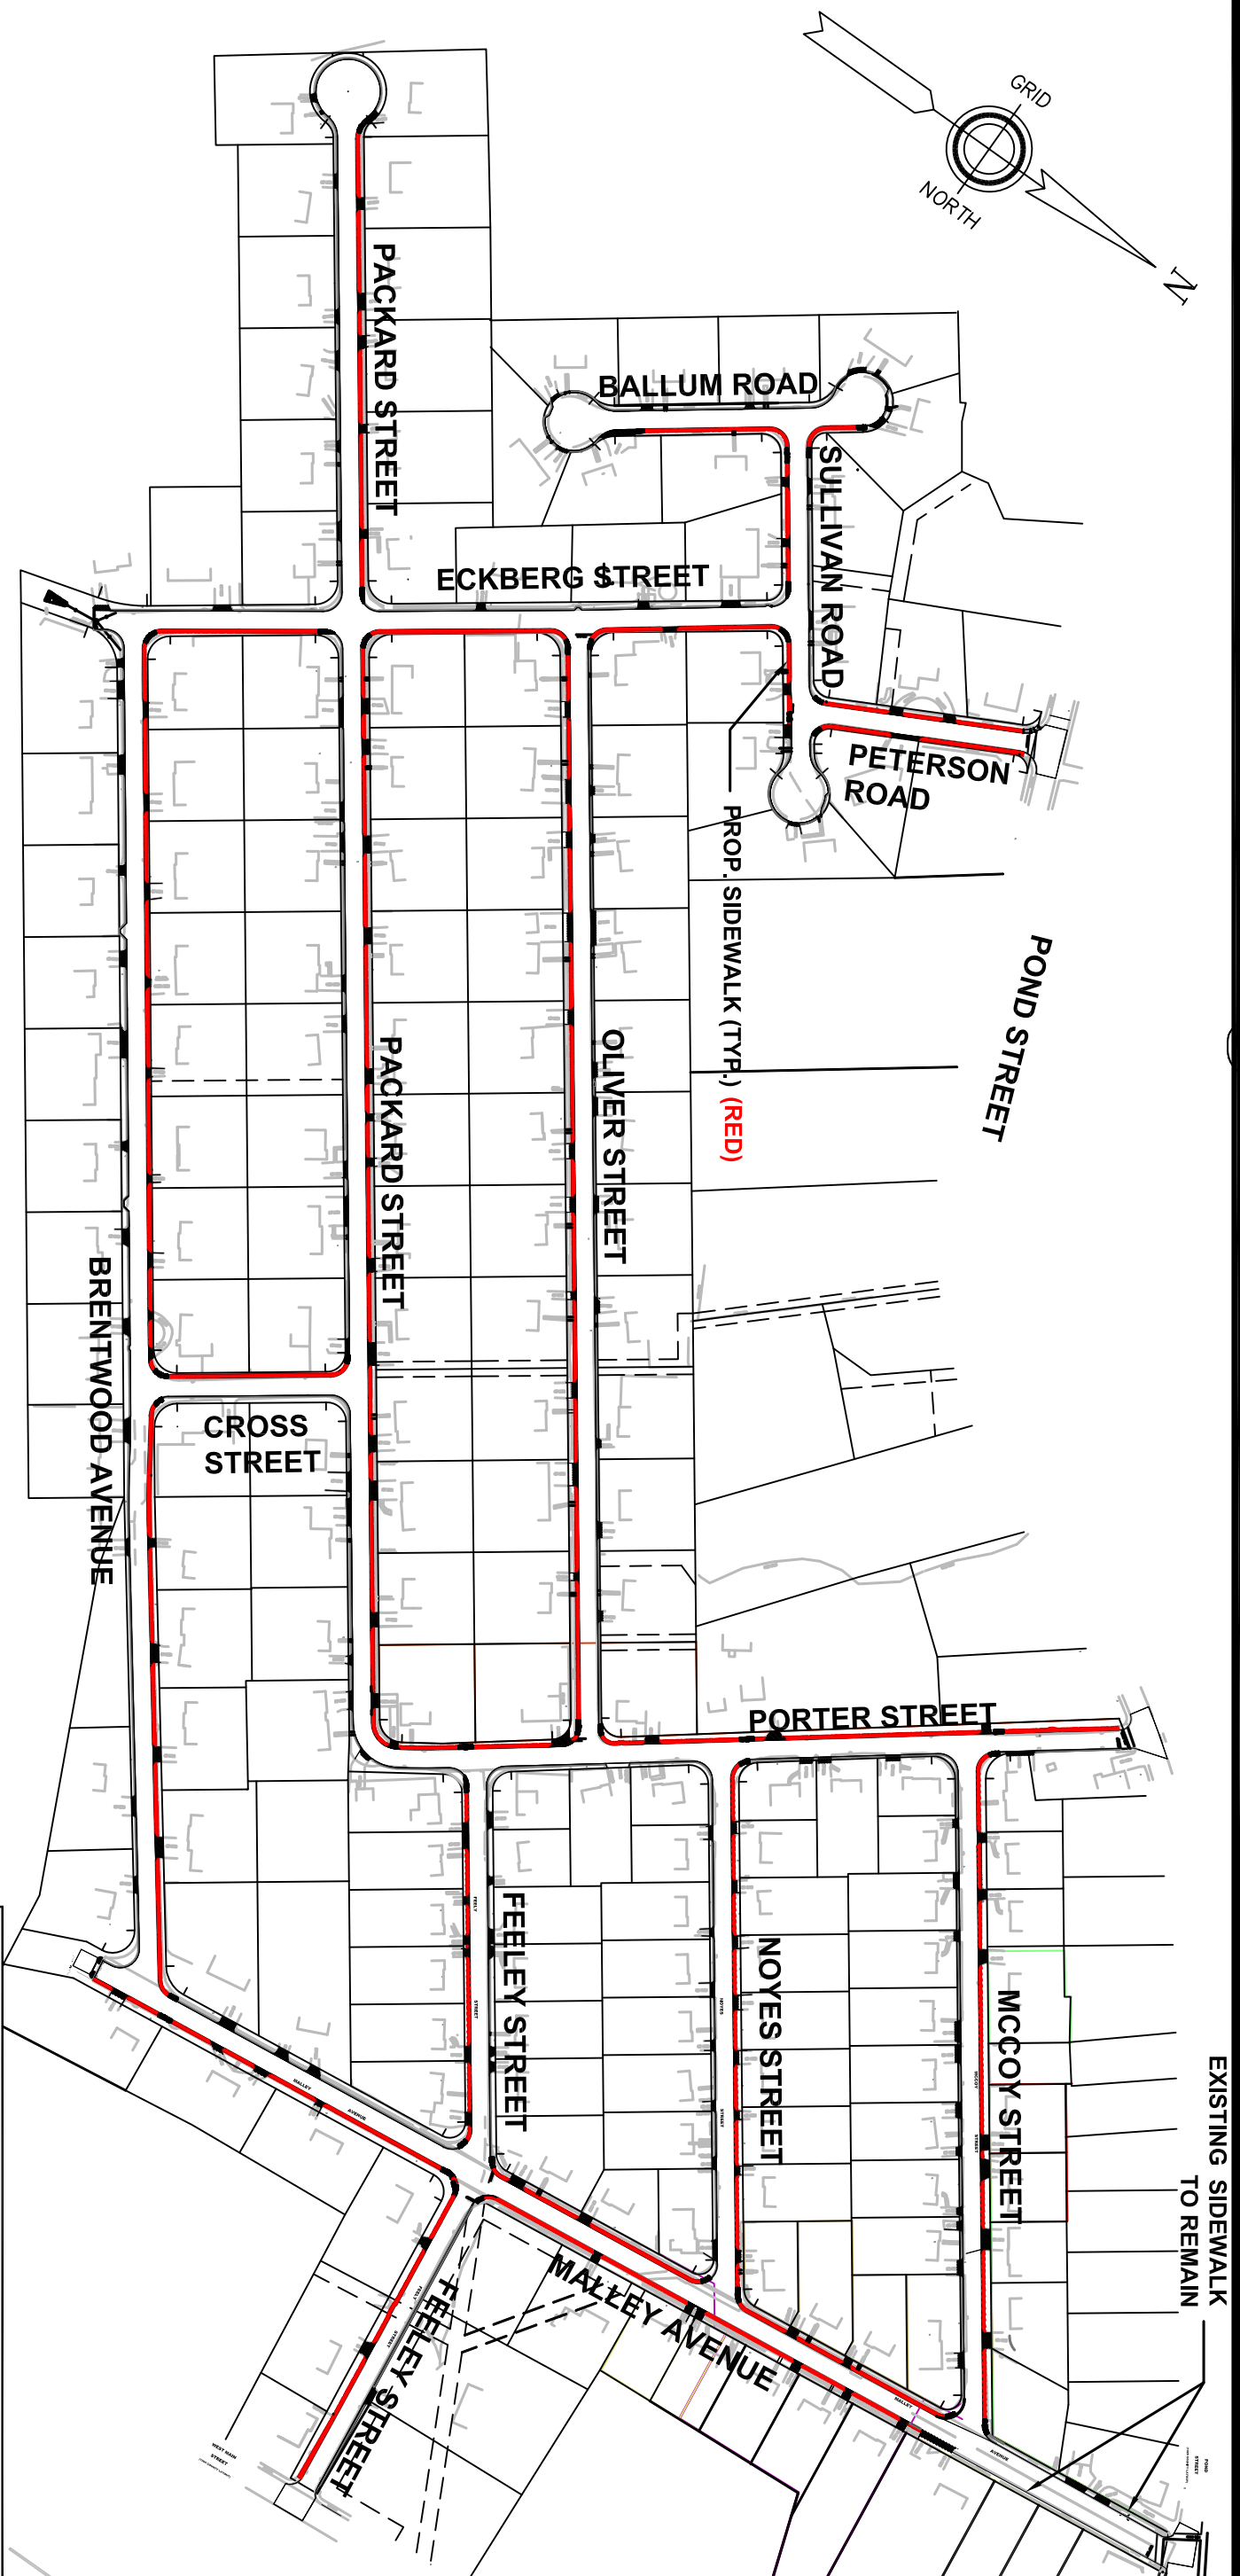


EXISTING SIDEWALK  
TO REMAIN

POND STREET

PROP. SIDEWALK (TYP.) (RED)

GRAPHIC SCALE

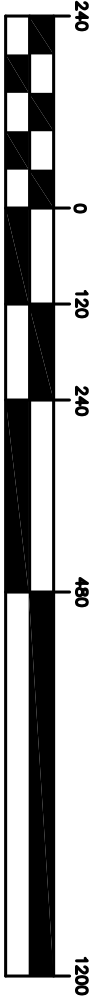

( IN FEET )  
1 inch = 240 ft.

TOWN OF AVON	
ROADWAY IMPROVEMENT PROJECT	
PRESENTATION PLAN	
BRENTWOOD AREA	
ROADWAY IMPROVEMENT	
GCC ASSOCIATES, INC.	
WILMINGTON	MASSACHUSETTS
SCALE: 1"=240'	DATE: AUGUST 06, 2018
JOB NO.\FILE NAME:	DESIGNED BY:
765 PRES 11x17.DWG	DRAWN BY: A.C.M.
CHECKED BY: M.J.C.	PLAN NO.
	1 OF 1